


## Decision on Proposed Plan Change 43: Medium Density Residential and Suburban Mixed Use Activity Areas - Stokes Valley



Scale 1:5,000

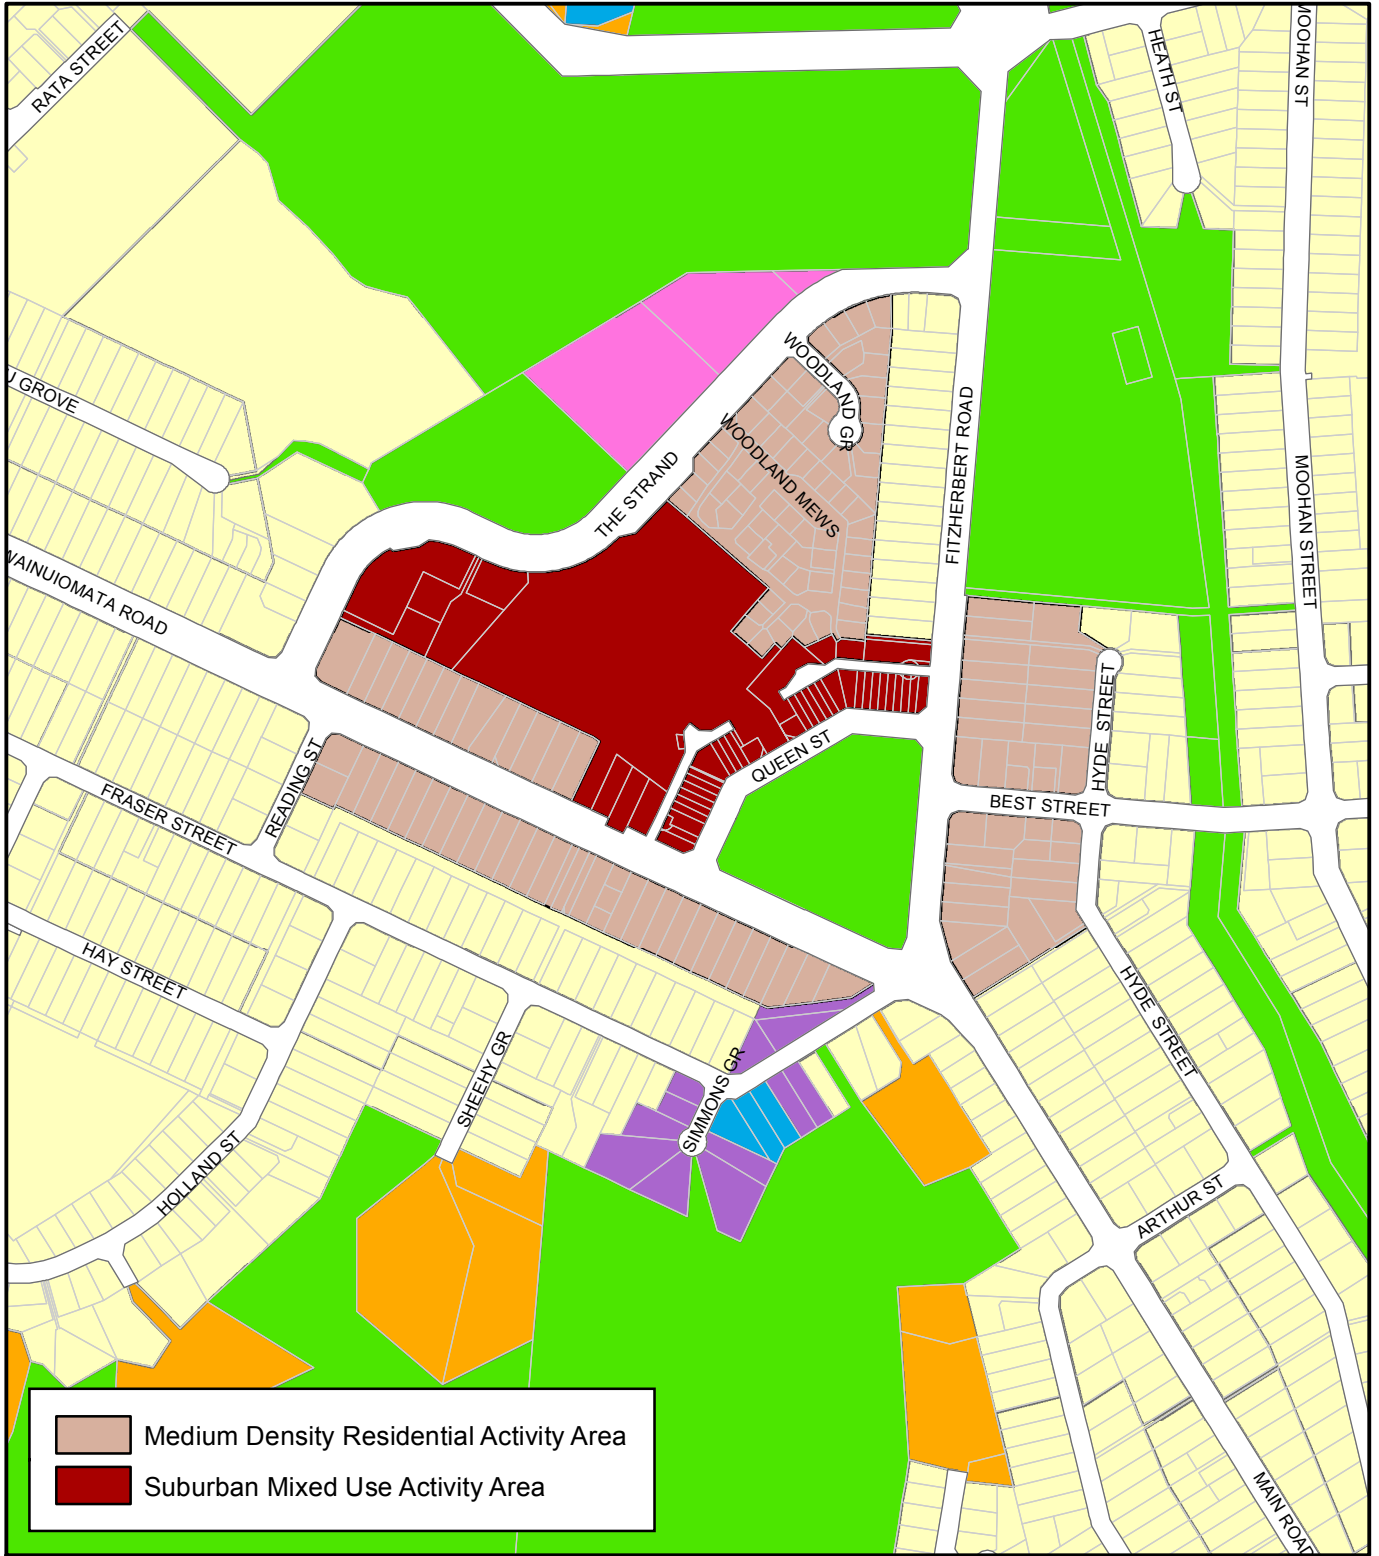

**Decision on Proposed Plan Change 43: Medium Density Residential and Suburban Mixed Use Activity Areas - Wainuiomata**



Scale 1:6,000