

DC.



**APPROVED**  
BUILDING CONSENT MAY  
BE ISSUED

---

NAME *John Lyons*  
DATE *18-9-96*  
HUTT CITY COUNCIL

# TRANSALTA PYLON

General

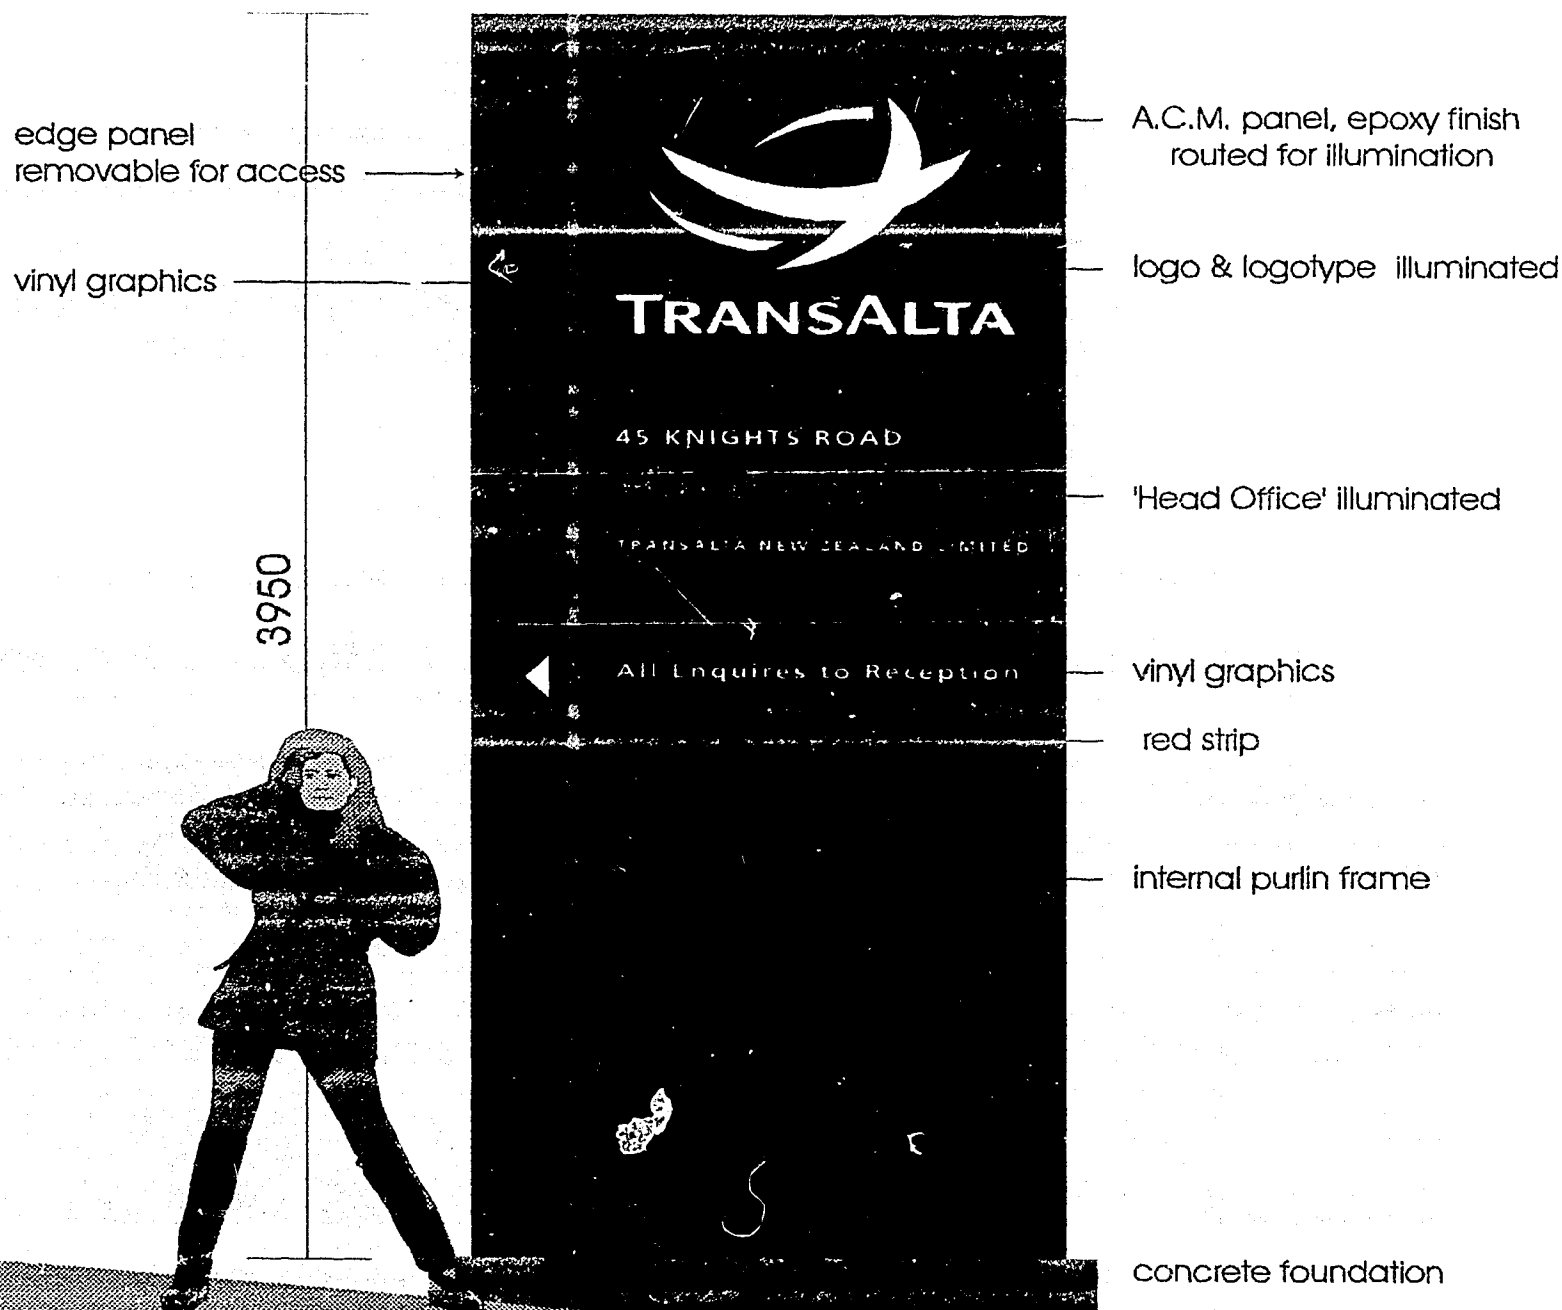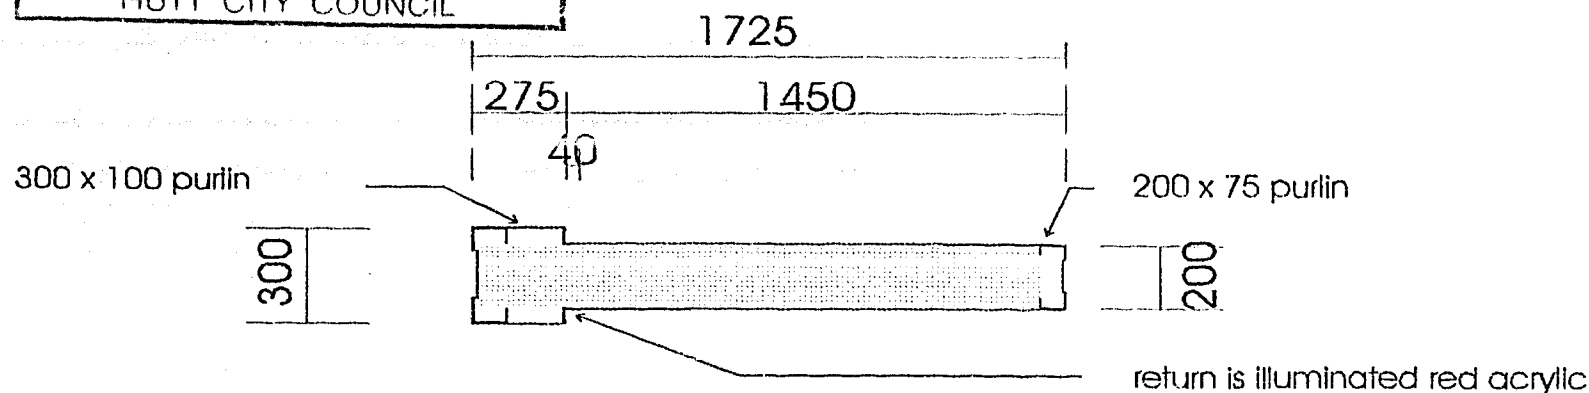

THIS BUILDING REQUIRES  
FOUNDATION INSPECTION ☒  
SUB FLOOR INSPECTION ☐  
PRE-CLAD INSPECTION ☐  
PRE-LINE INSPECTION ☐  
FINAL INSPECTION ☒

24 HOURS NOTICE PLEASE

**CORADDA**  
© CORADDA LTD 1996