


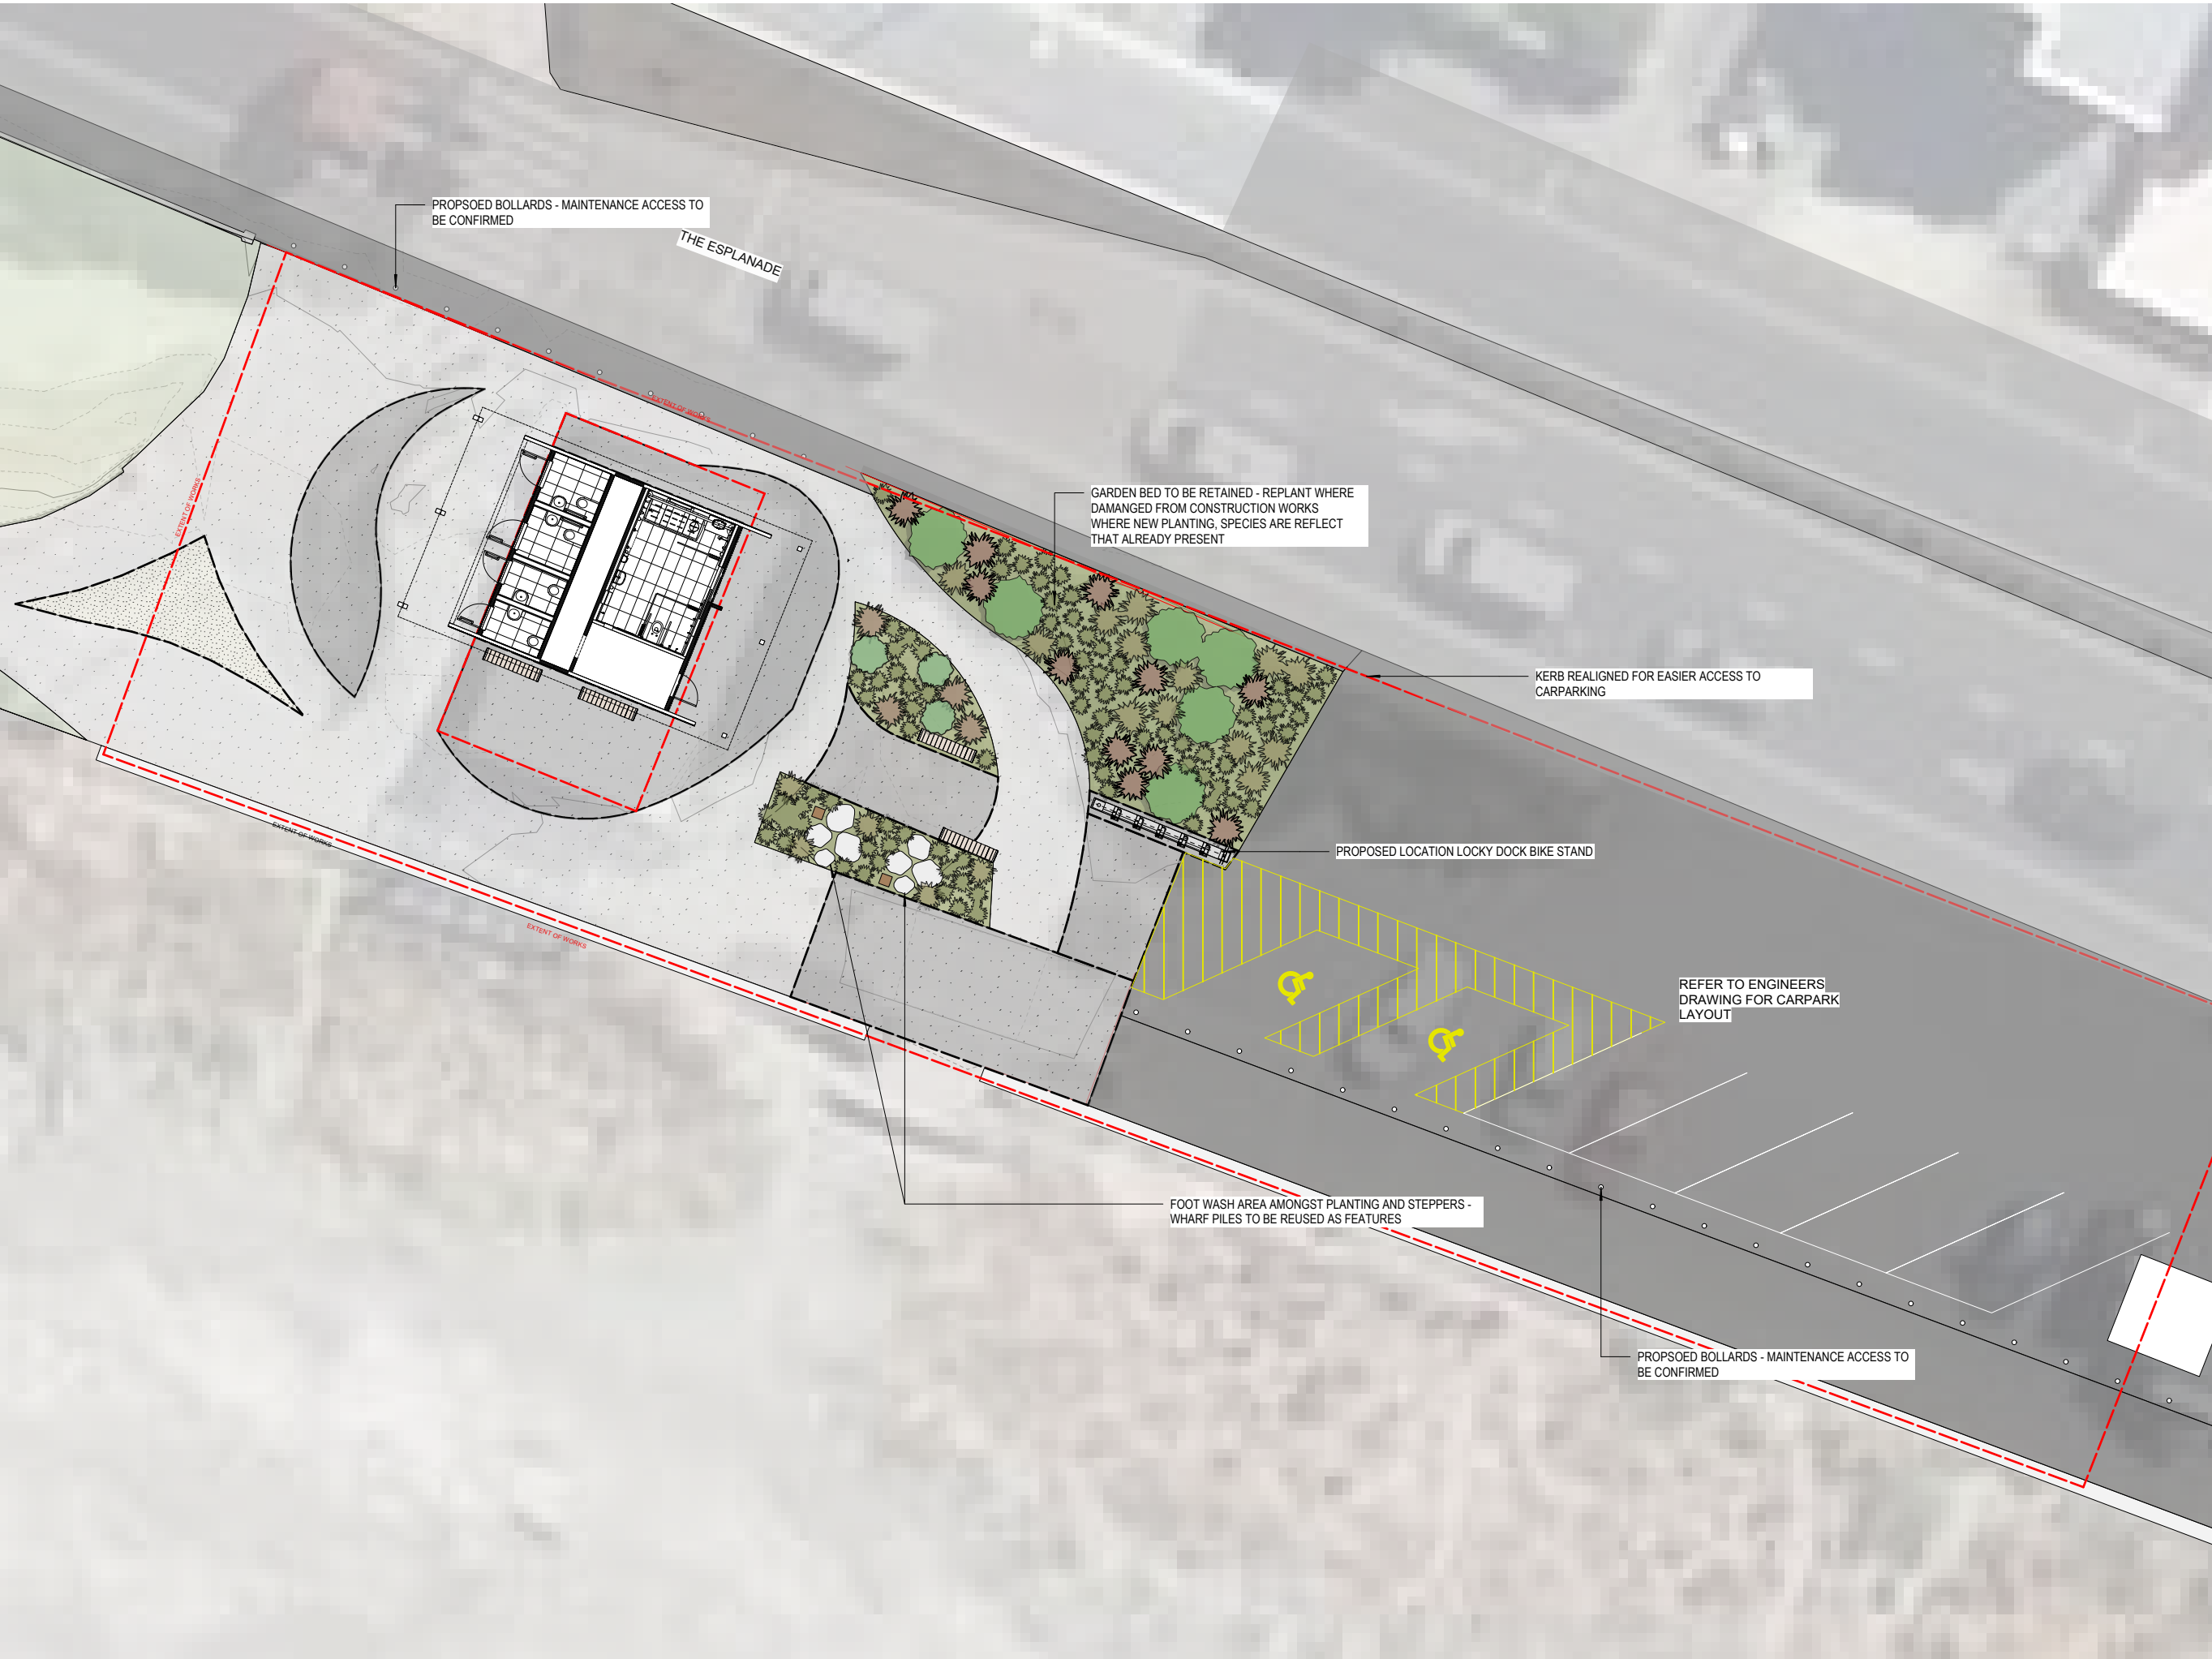

LEGEND:

	EXISTING TOILET BLOCK
	CONCRETE TO BE RETAINED
	CONCRETE PROPOSED
	GARDENBEDS TO BE REPLANTED WHERE DMANAGED

- NOTES:
- PLEASE REFER TO PREMALOO DRAWINGS FOR PROPOSED TOILET BLOCK DETAILS.
 - WHERE CONSTRUCTION WORK IMPACTS BEYOND PROPOSED CONCRETE NEW CONCRETE WILL BE POURED.
 - CONCRETE FINISH TO BE CONFIRMED DURING CONSTRUCTION.
 - ALL SERVICES ARE TO BE LOCATED PRIOR TO FINAL TO ENSURE TOILET BLOCK LOCATION IS FEASIBLE.
 - WHERE GARDEN BEDS ARE IMPACTED BY CONSTRUCTION WORKS OR CLEAN UP, PLANTING WILL BE REPLACED.
 - THE BLOCK WALL ALONG THE ESPLANADE WILL BE REMOVED.
 - REFER TO ENGINEER DRAWING FOR CARPARKING LAYOUT

REVISIONS

REV	DATE	DESCRIPTION
2	13/09/2023	ISSUE FOR DISCUSSION
3	31/10/2025	CONCEPT FOR REVIEW
4	26/02/2026	FOR PRICING

landscape architecture and urban design division

Level 2/29 Waterloo Road, Hutt Central, Lower Hutt 5010

T - 03 982 5040
W - www.align.net.nz

PROJECT

Petone Public Toilets

Public Toilets, The Esplanade, Petone

DRAWING

SITE MASTERPLAN

SCALE	1:200 @ A3
DATE	26/02/2026

DRAWN	MW
CHECKED	MW

STAGE	FOR REVIEW
JOB NO.	HCC010

DRAWING NO.
HCC010-DRG-LA-102

REVISION NO. 4