




Legend


Sign Approval Sites

-  Yes
-  No
-  Yes
-  No

RAILWAY BERMS: NOT APPROVED SITE (a)
CAMBRIDGE TERRACE AND POHUTUKAWA STREET
 (Woburn Railway Station)



Compiled : Lani Faatagi
 Instigated : Ieshea McDonald
 Job Ref : 18-19/Roads & Traffic Election Hoardings
 Date : 18/02/2019

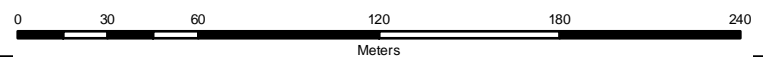

Although the information displayed has been prepared with care and in good faith, this map is designed to be illustrative only. The council cannot guarantee the accuracy or completeness of the information and accepts no liability for any loss suffered as a result of reliance on it. Property boundaries may not be survey-accurate, and can only be verified by a registered surveyor.

This map is drawn on the New Zealand Transverse Mercator projection, using New Zealand Geodetic Datum 2000.

Cadastral information sourced from Land Information New Zealand data. Crown Copyright Reserved.

Scale : 1:2,510
 Sheet Size : A4-L


Plan 1



RAILWAY BERMS: NON APPROVED SITE (a)
CAMBRIDGE TERRACE AND POHUTUKAWA STREET
 (Opposite Hinau Street and Guthrie Street)

HUTT CITY
 TE AWA KAIRANGI
 Land Information Services

Compiled : Lani Faatagi
 Instigated : Ieshea McDonald
 Job Ref : 18-19/Roads & Traffic Election Hoardings
 Date : 18/02/2019

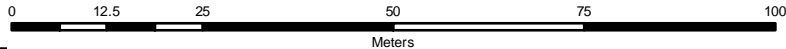

Although the information displayed has been prepared with care and in good faith, this map is designed to be illustrative only. The council cannot guarantee the accuracy or completeness of the information and accepts no liability for any loss suffered as a result of reliance on it. Property boundaries may not be survey-accurate, and can only be verified by a registered surveyor.

This map is drawn on the New Zealand Transverse Mercator projection, using New Zealand Geodetic Datum 2000.

Cadastral information sourced from Land Information New Zealand data. Crown Copyright Reserved.

Scale : 1:990
 Sheet Size : A4-L

Plan 2



Legend


Sign Approval Sites

-  Yes
-  No
-  Yes
-  No

TEMPORARY ADVERTISING NON APPROVED SITE (a)
CAMBRIDGE TERRACE AND POHUTUKAWA STREET
 (South of Waterloo Railway Station)



Compiled : Lani Faatagi
 Instigated : Ieshea McDonald
 Job Ref : 18-19/Roads & Traffic Election Hoardings
 Date : 18/02/2019

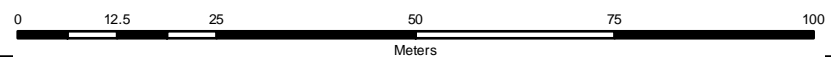


Although the information displayed has been prepared with care and in good faith, this map is designed to be illustrative only. The council cannot guarantee the accuracy or completeness of the information and accepts no liability for any loss suffered as a result of reliance on it. Property boundaries may not be survey-accurate, and can only be verified by a registered surveyor.

This map is drawn on the New Zealand Transverse Mercator projection, using New Zealand Geodetic Datum 2000.

Cadastral information sourced from Land Information New Zealand data. Crown Copyright Reserved.

Scale : 1:950
 Sheet Size : A4-L

Plan 3

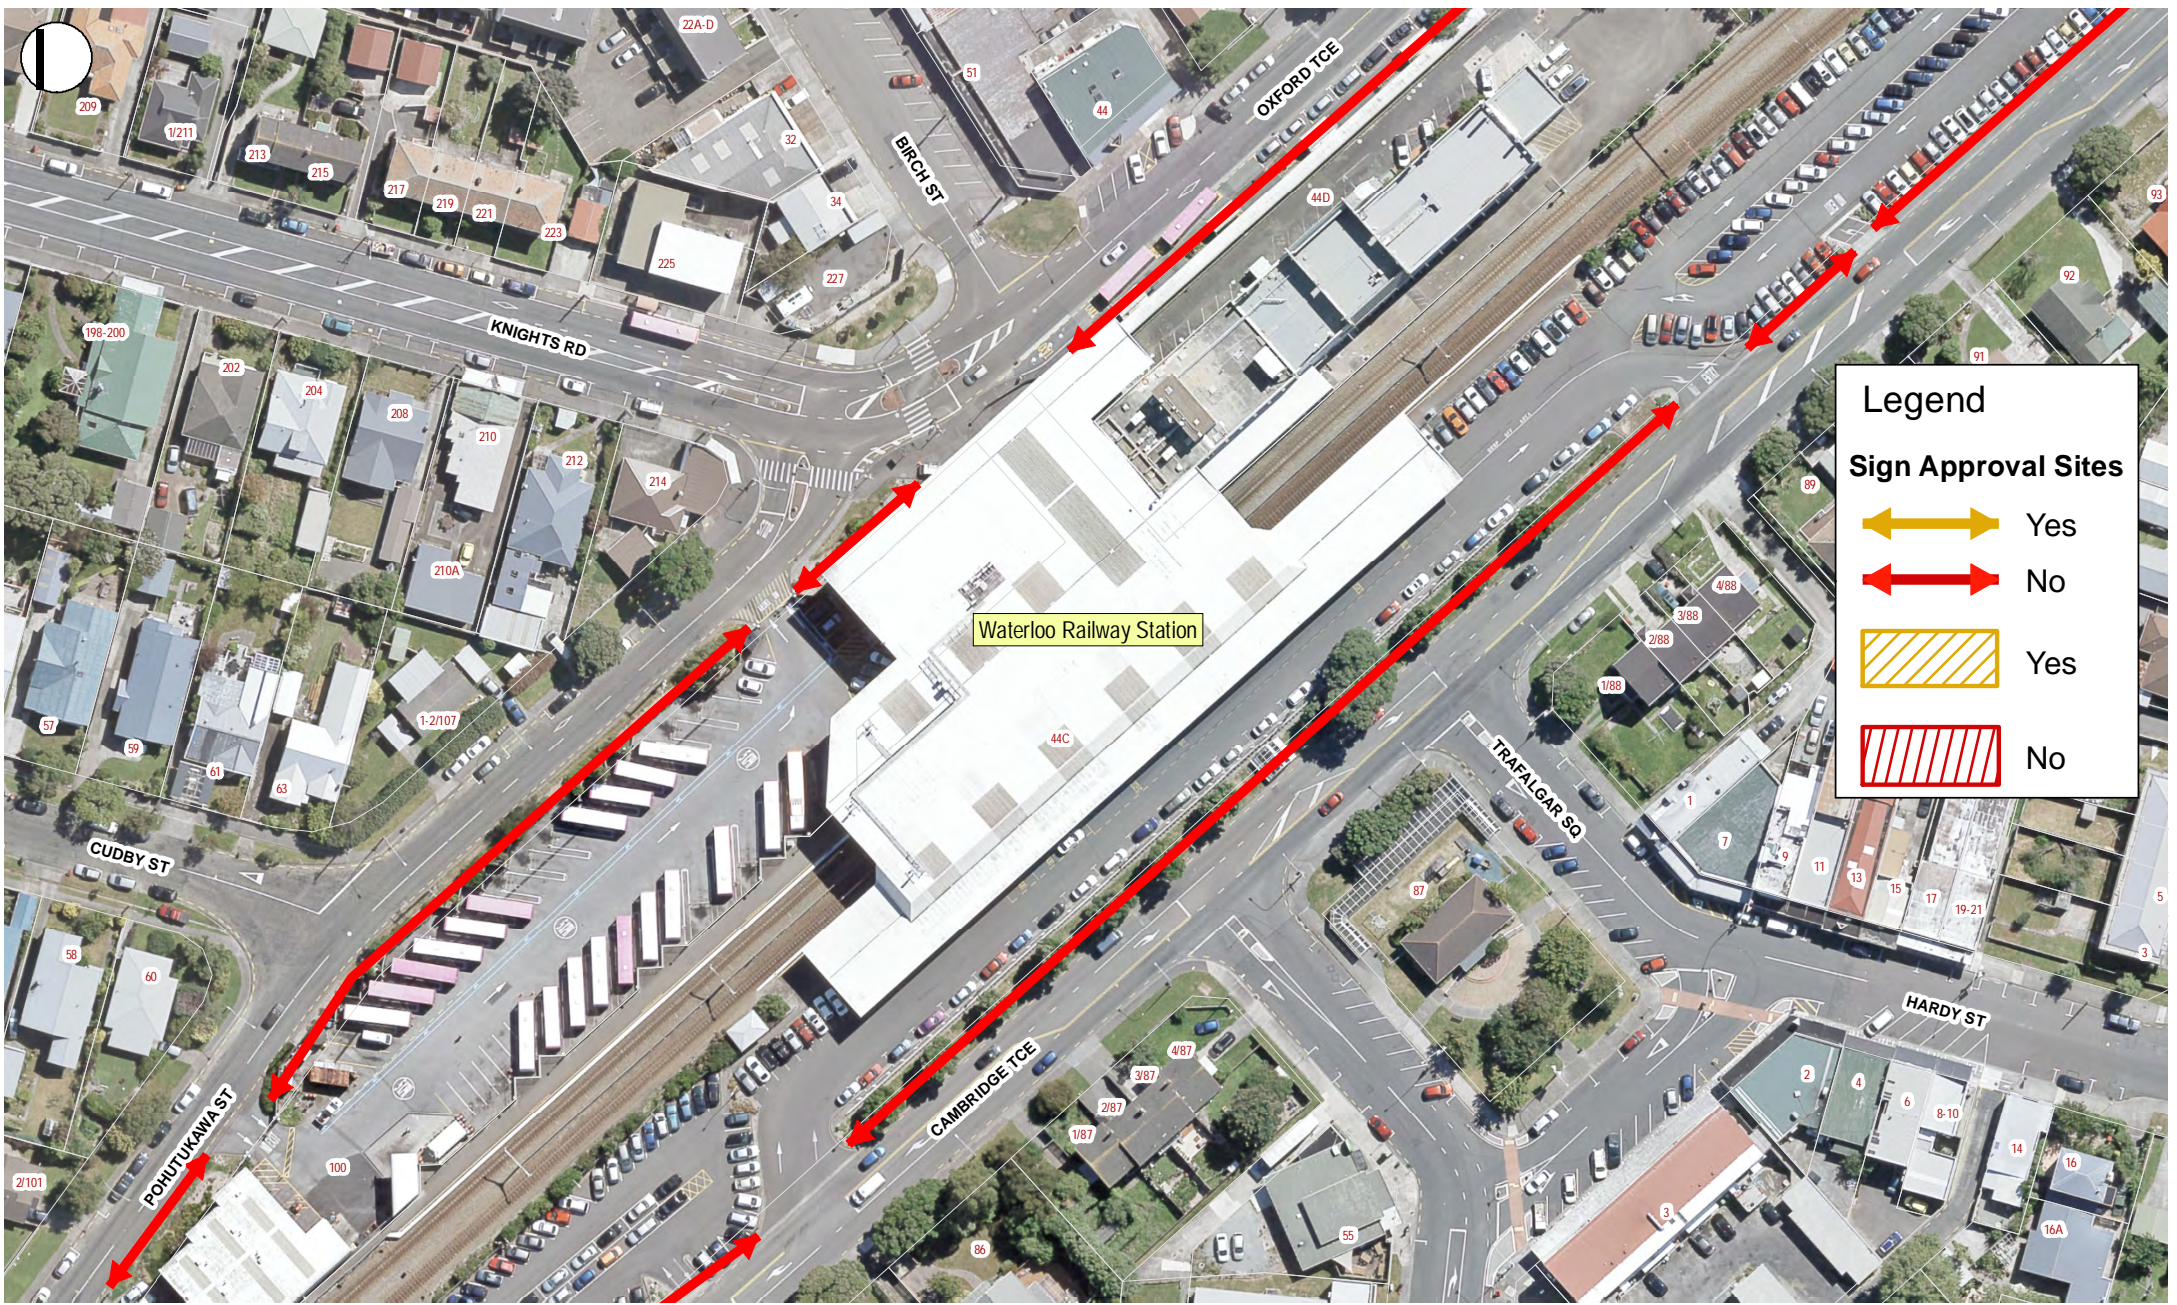


Legend

Sign Approval Sites

-  Yes
-  No
-  Yes
-  No

TEMPORARY ADVERTISING NON APPROVED SITE (a)
CAMBRIDGE TERRACE AND POHUTUKAWA STREET
 (Frontage of Waterloo Railway Station)

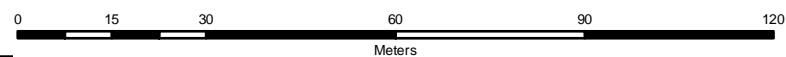

Compiled : Lani Faatagi
 Instigated : Ieshea McDonald
 Job Ref : 18-19/Roads & Traffic Election Hoardings
 Date : 18/02/2019


Although the information displayed has been prepared with care and in good faith, this map is designed to be illustrative only. The council cannot guarantee the accuracy or completeness of the information and accepts no liability for any loss suffered as a result of reliance on it. Property boundaries may not be survey-accurate, and can only be verified by a registered surveyor.

This map is drawn on the New Zealand Transverse Mercator projection, using New Zealand Geodetic Datum 2000.

Cadastral information sourced from Land Information New Zealand data. Crown Copyright Reserved.

Scale : 1:1,200
 Sheet Size : A4-L

Plan 4

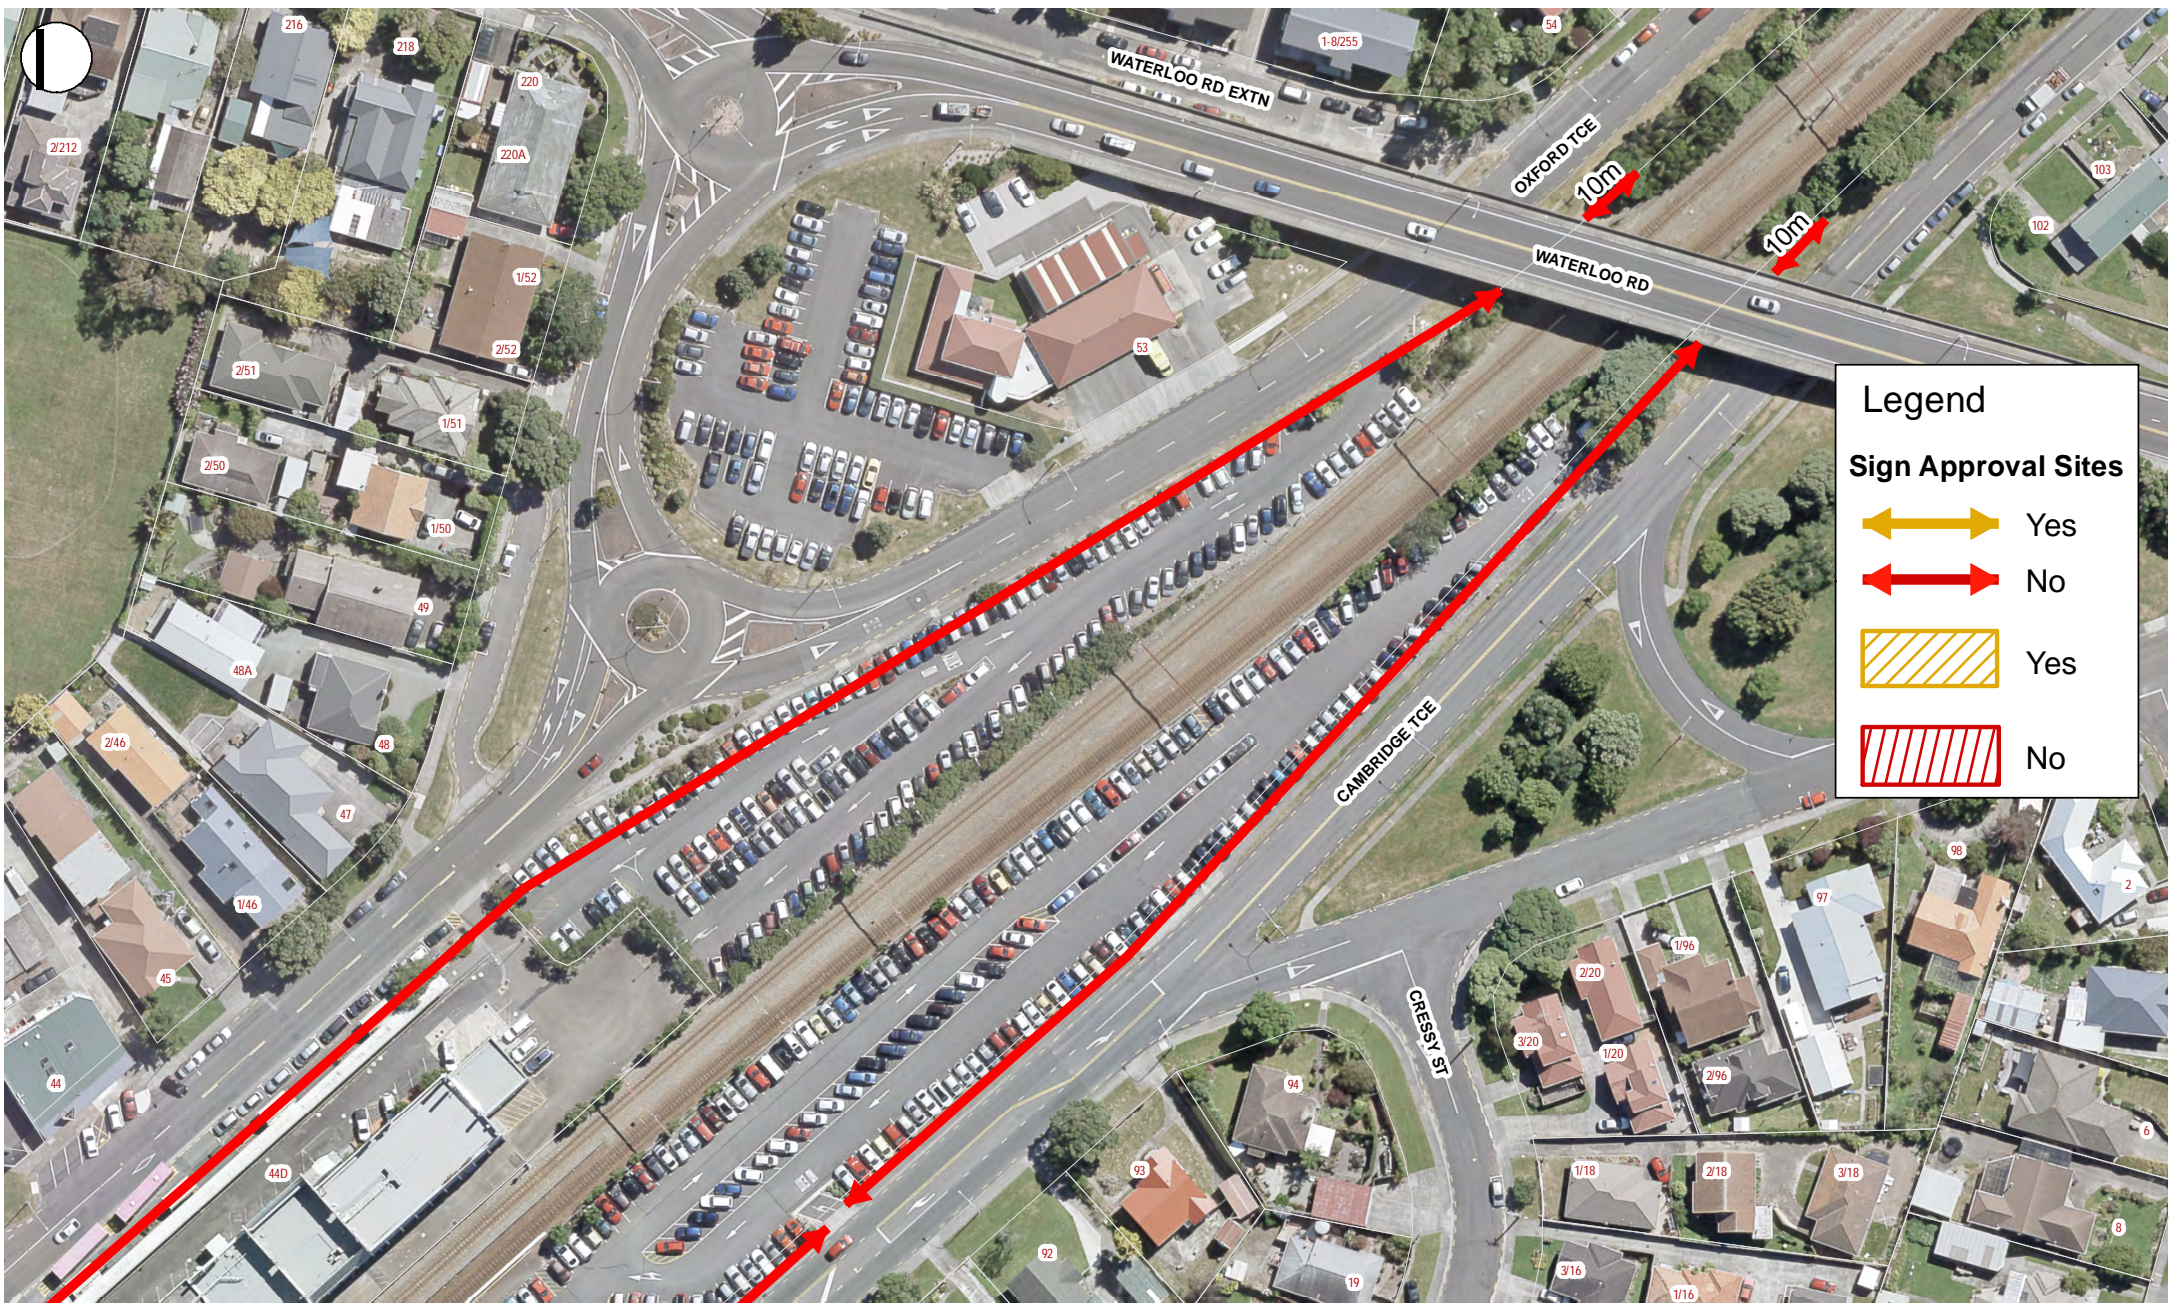

Legend


Sign Approval Sites

- Yes
- No
- Yes
- No

TEMPORARY ADVERTISING NON APPROVED SITE (a)
CAMBRIDGE TERRACE AND OXFORD TERRACE
 (North of Waterloo Railway Station)



Compiled : Lani Faatagi
 Instigated : Ieshea McDonald
 Job Ref : 18-19/Roads & Traffic Election Hoardings
 Date : 18/02/2019

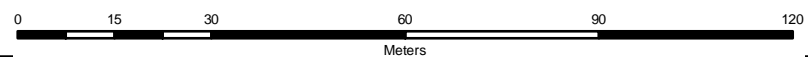


Although the information displayed has been prepared with care and in good faith, this map is designed to be illustrative only. The council cannot guarantee the accuracy or completeness of the information and accepts no liability for any loss suffered as a result of reliance on it. Property boundaries may not be survey-accurate, and can only be verified by a registered surveyor.

This map is drawn on the New Zealand Transverse Mercator projection, using New Zealand Geodetic Datum 2000.


Cadastral information sourced from Land Information New Zealand data. Crown Copyright Reserved.

Scale : 1:1,170
 Sheet Size : A4-L

Plan 5

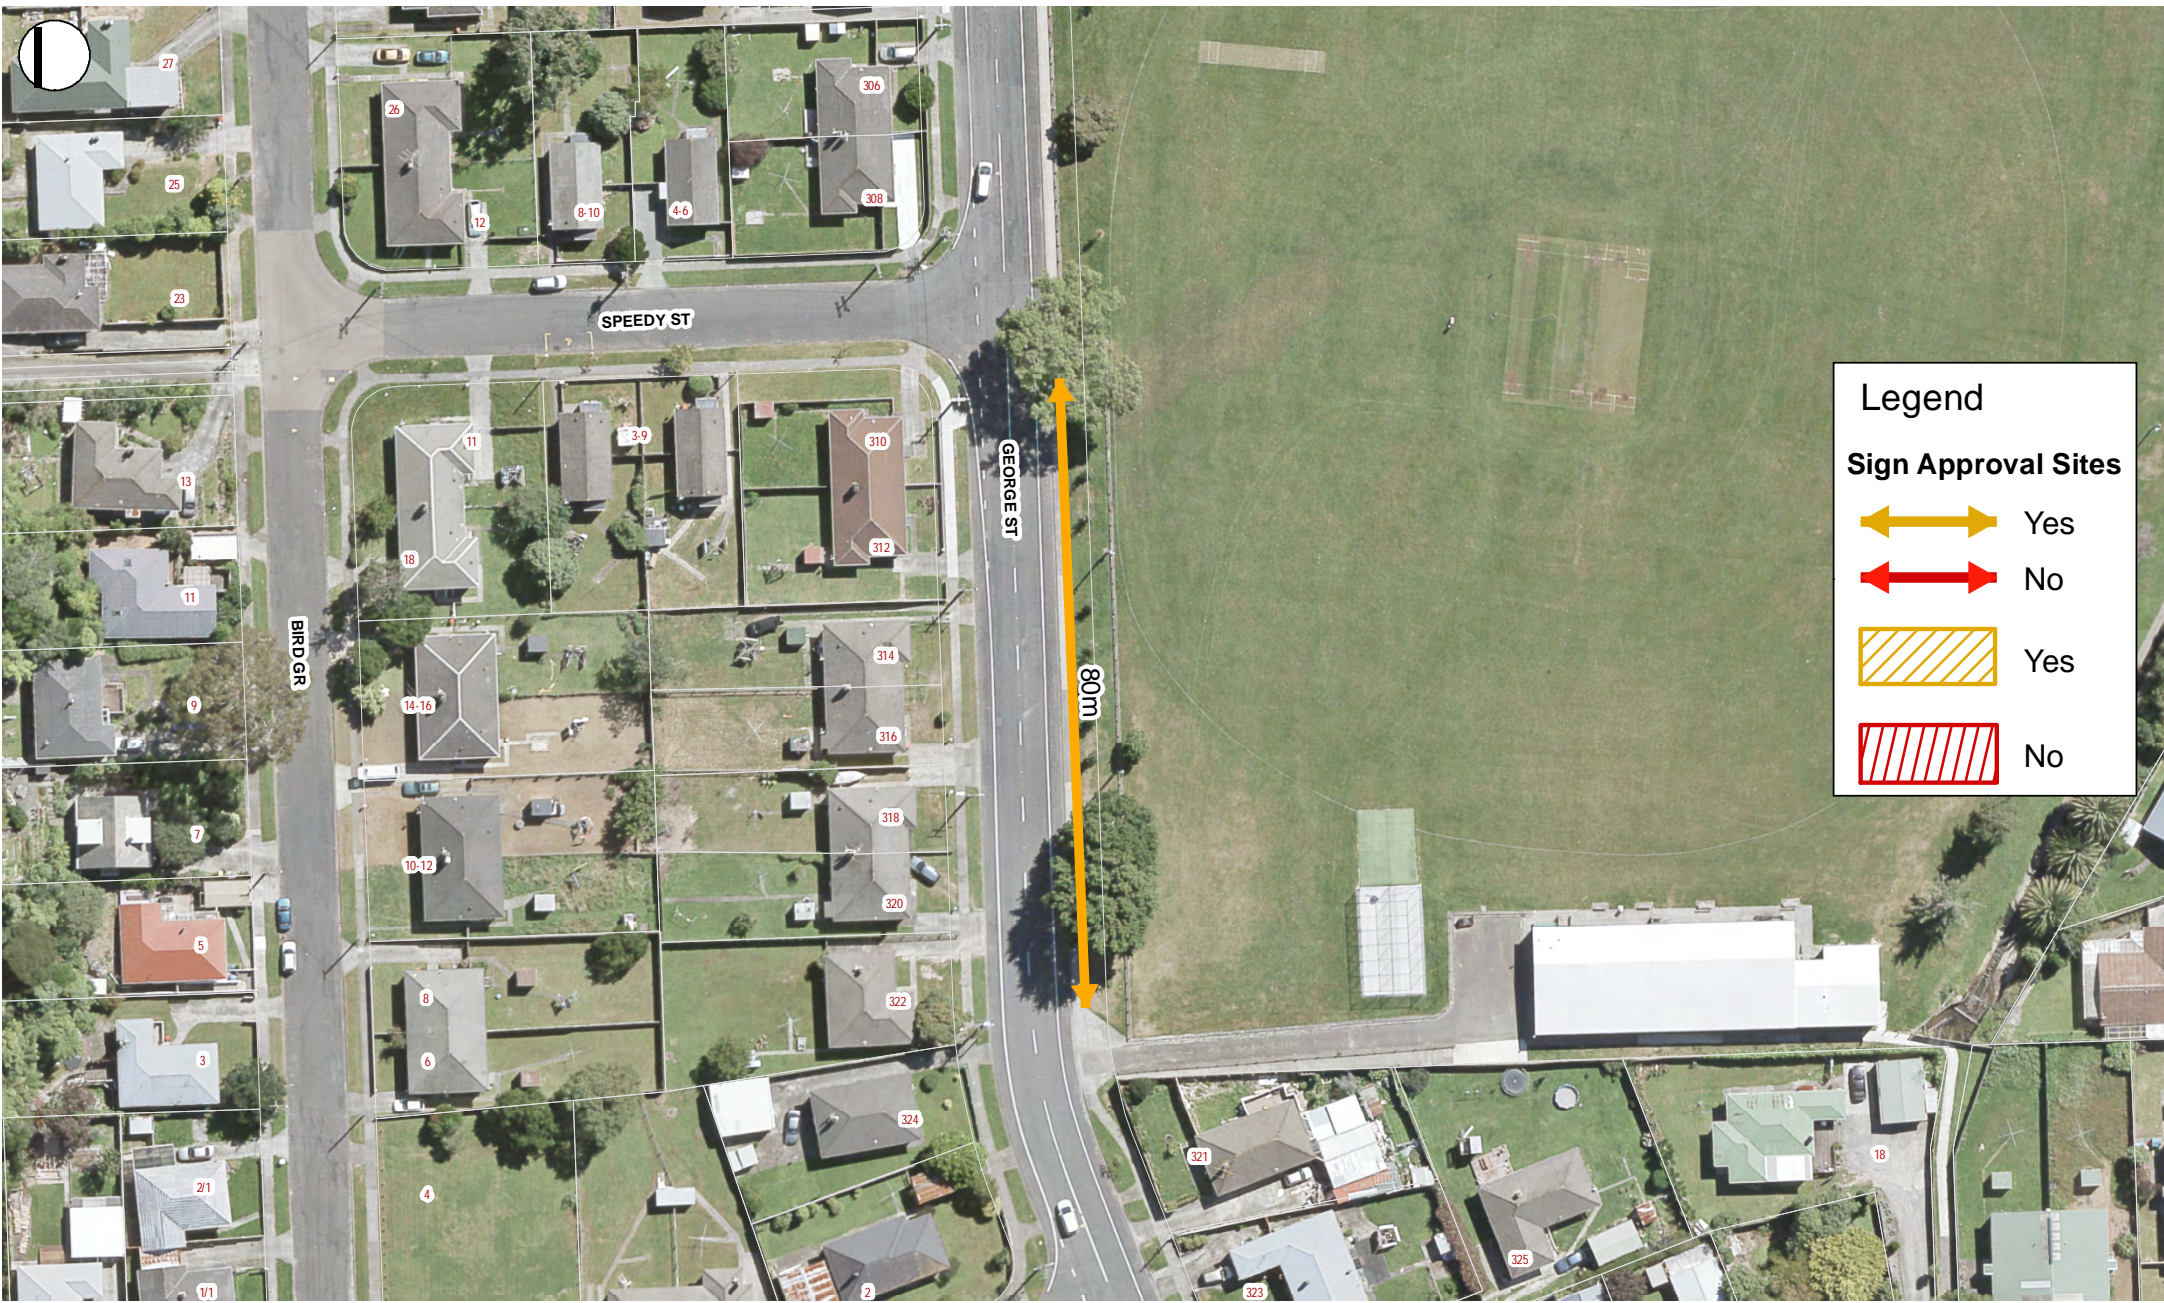

TEMPORARY ADVERTISING APPROVED SITE (b)
GEORGE STREET

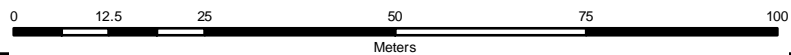



Legend


Sign Approval Sites

- Yes
- No
- Yes
- No



Compiled : Lani Faatagi
 Instigated : Ieshea McDonald
 Job Ref : 18-19/Roads & Traffic Election Hoardings
 Date : 18/02/2019

**TEMPORARY ADVERTISING APPROVED SITE (c)
 HARBOUR VIEW ROAD**

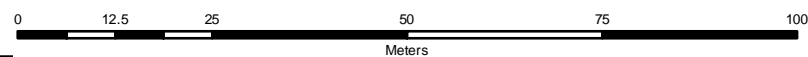

Although the information displayed has been prepared with care and in good faith, this map is designed to be illustrative only. The council cannot guarantee the accuracy or completeness of the information and accepts no liability for any loss suffered as a result of reliance on it. Property boundaries may not be survey-accurate, and can only be verified by a registered surveyor.

This map is drawn on the New Zealand Transverse Mercator projection, using New Zealand Geodetic Datum 2000.

Cadastral information sourced from Land Information New Zealand data. Crown Copyright Reserved.

Scale : 1:970
 Sheet Size : A4-L

Plan 7




Legend

Sign Approval Sites

- Yes
- No
- Yes
- No

Taita Railway Station

TEMPORARY ADVERTISING NON APPROVED SITE (d)
HIGH STREET
 (Taita Railway Station)

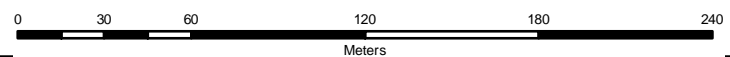

Compiled : Lani Faatagi
 Instigated : Ieshea McDonald
 Job Ref : 18-19/Roads & Traffic Election Hoardings
 Date : 18/02/2019

Although the information displayed has been prepared with care and in good faith, this map is designed to be illustrative only. The council cannot guarantee the accuracy or completeness of the information and accepts no liability for any loss suffered as a result of reliance on it. Property boundaries may not be survey-accurate, and can only be verified by a registered surveyor.

This map is drawn on the New Zealand Transverse Mercator projection, using New Zealand Geodetic Datum 2000.

Cadastral information sourced from Land Information New Zealand data. Crown Copyright Reserved.

Scale : 1:2,610
 Sheet Size : A4-L

Plan 8



Legend

Sign Approval Sites


- Yes
- No
- Yes
- No

HUTT CITY
TE AWA KAIRANGI

Land Information Services

Compiled : Lani Faatagi
 Instigated : Ieshea McDonald
 Job Ref : 18-19/Roads & Traffic Election Hoardings
 Date : 18/02/2019

TEMPORARY ADVERTISING APPROVED SITE (e)
MAJOR DRIVE

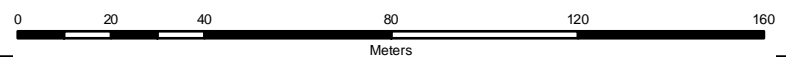


Although the information displayed has been prepared with care and in good faith, this map is designed to be illustrative only. The council cannot guarantee the accuracy or completeness of the information and accepts no liability for any loss suffered as a result of reliance on it. Property boundaries may not be survey-accurate, and can only be verified by a registered surveyor.

This map is drawn on the New Zealand Transverse Mercator projection, using New Zealand Geodetic Datum 2000.

Cadastral information sourced from Land Information New Zealand data. Crown Copyright Reserved.

Scale : 1:1,620
 Sheet Size : A4-L

Plan 9

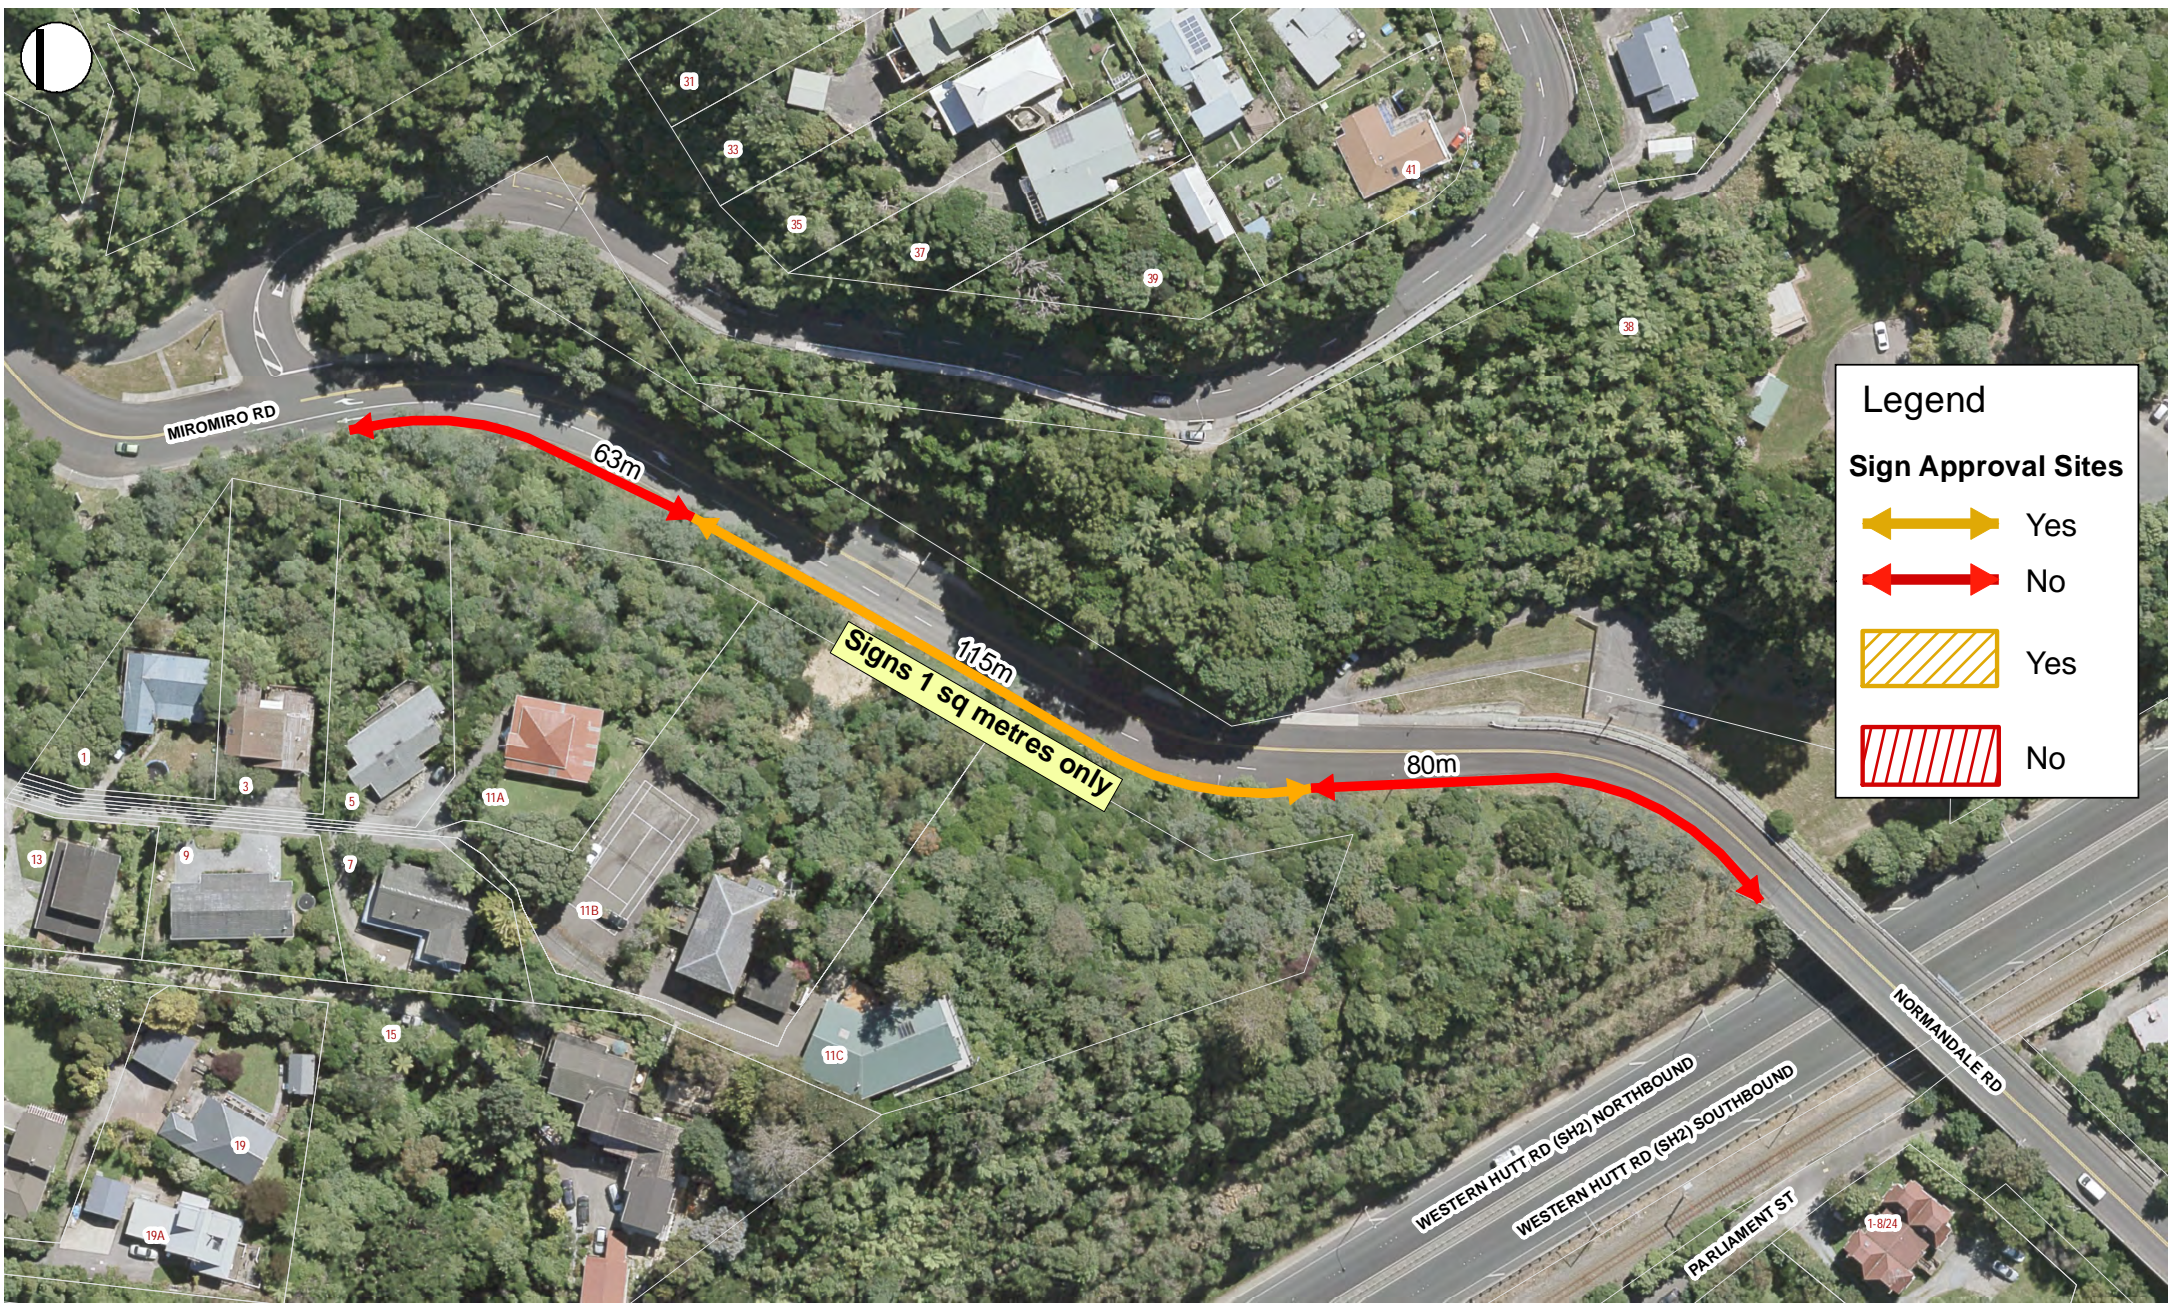

Legend


Sign Approval Sites

- Yes
- No
- Yes
- No

TEMPORARY ADVERTISING APPROVED SITE (f)
NORMANDALE ROAD



Compiled : Lani Faatagi
 Instigated : Ieshea McDonald
 Job Ref : 18-19/Roads & Traffic Election Hoardings
 Date : 18/02/2019

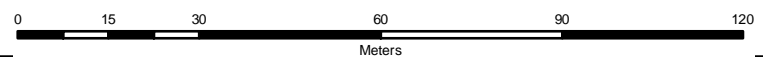


Although the information displayed has been prepared with care and in good faith, this map is designed to be illustrative only. The council cannot guarantee the accuracy or completeness of the information and accepts no liability for any loss suffered as a result of reliance on it. Property boundaries may not be survey-accurate, and can only be verified by a registered surveyor.

This map is drawn on the New Zealand Transverse Mercator projection, using New Zealand Geodetic Datum 2000.

Cadastral information sourced from Land Information New Zealand data. Crown Copyright Reserved.

Scale : 1:1,250
 Sheet Size : A4-L

Plan 10

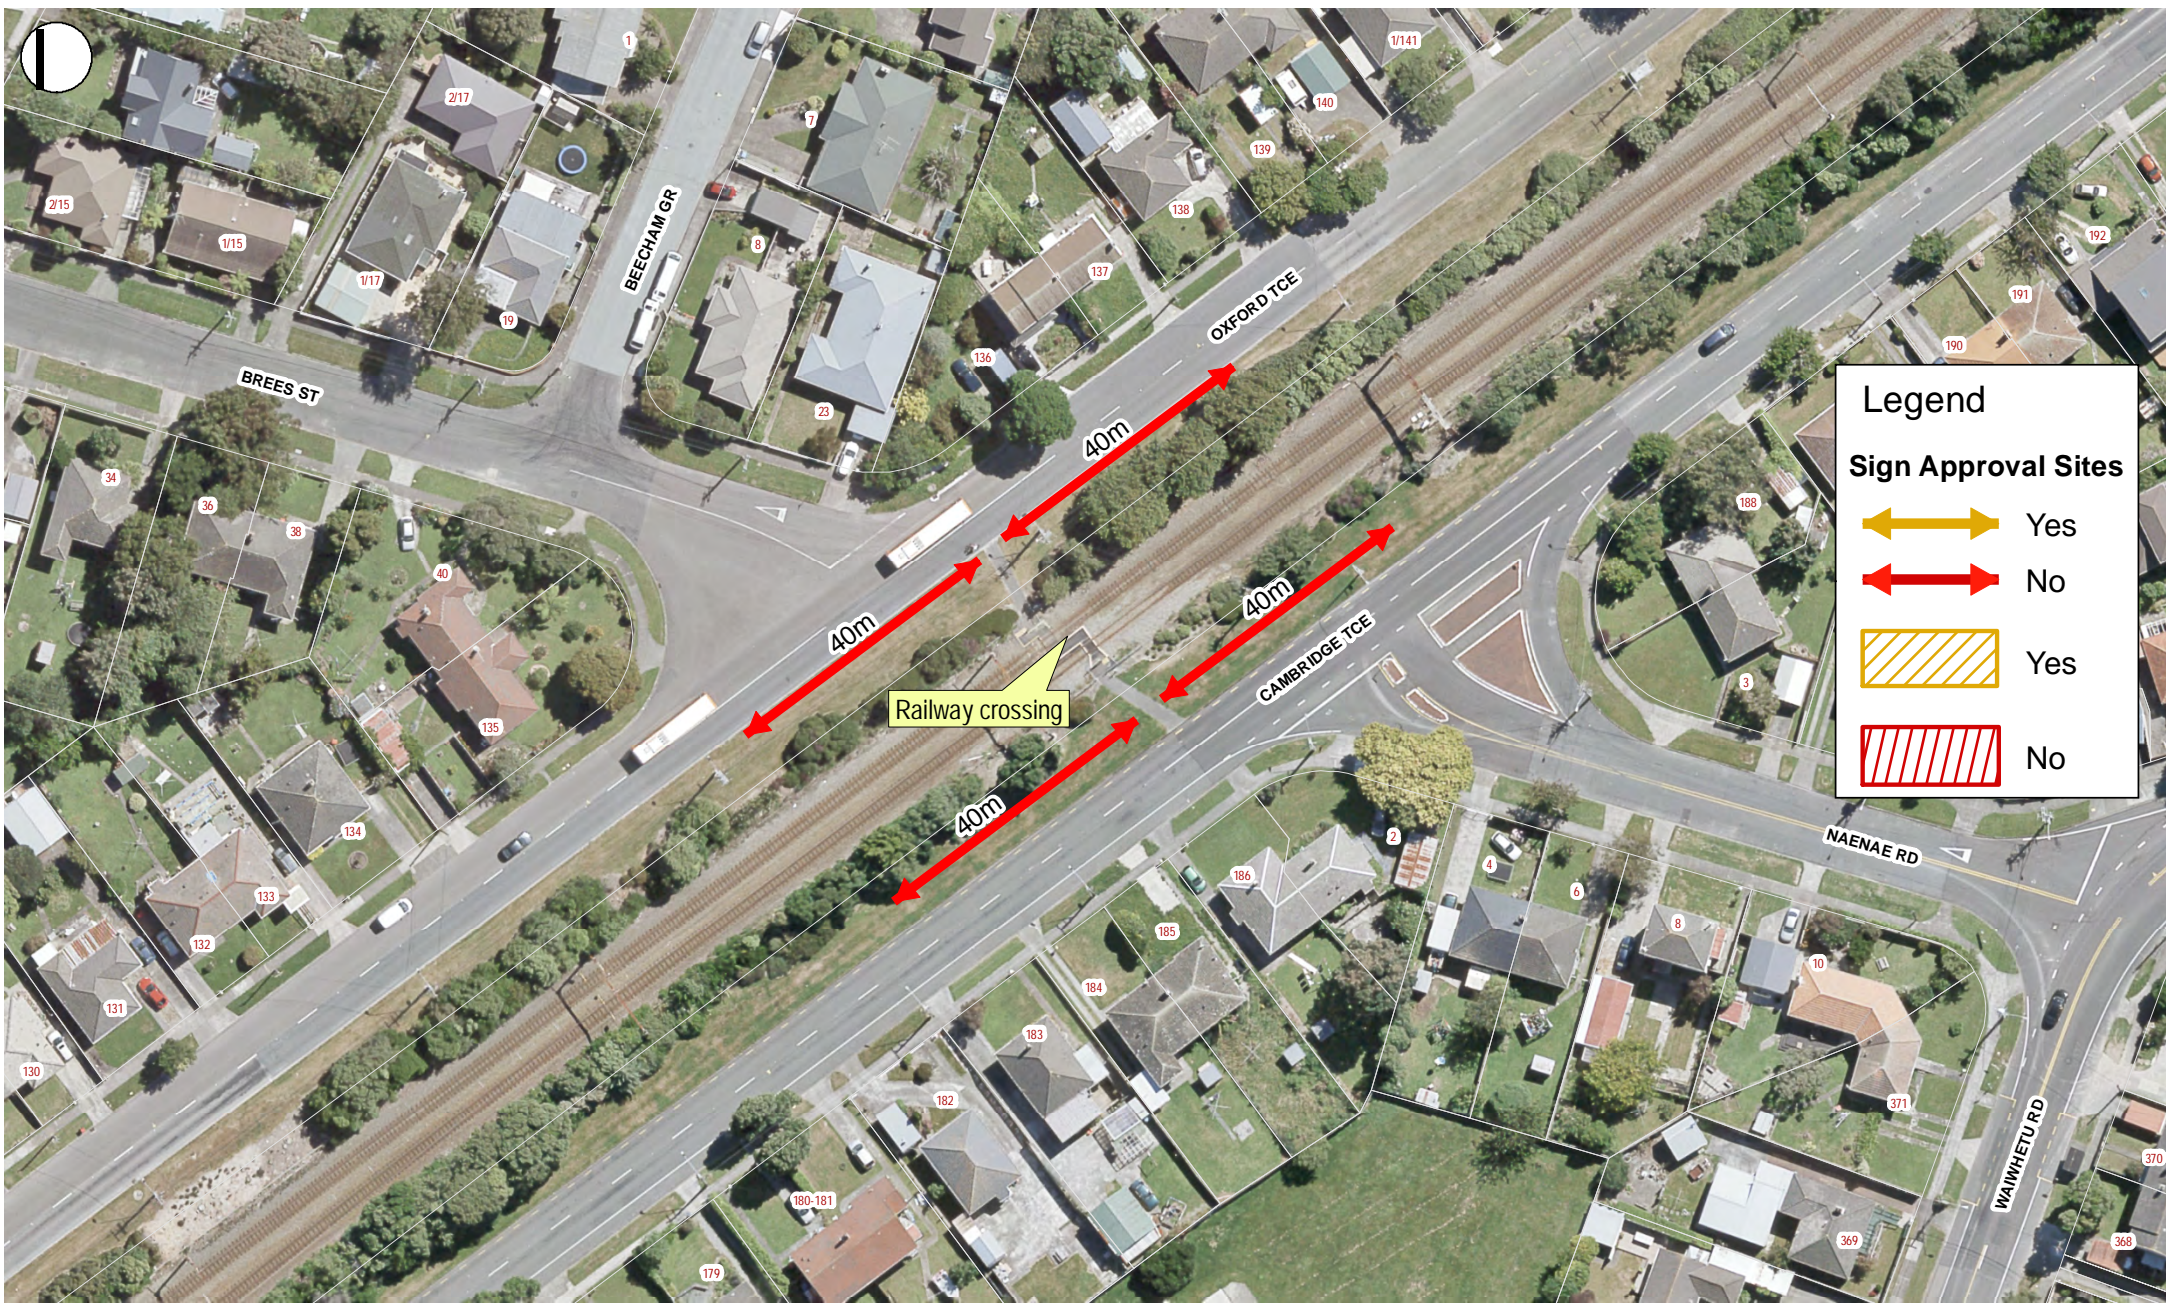

Legend


Sign Approval Sites

- Yes
- No
- Yes
- No



Compiled : Lani Faatagi
 Instigated : Ieshea McDonald
 Job Ref : 18-19/Roads & Traffic Election Hoardings
 Date : 18/02/2019

RAILWAY BERMS: NON APPROVED SITE (g)
CAMBRIDGE TERRACE AND OXFORD TERRACE
 (Opposite Brees Street and Naenae Road)

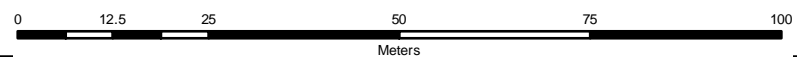


Although the information displayed has been prepared with care and in good faith, this map is designed to be illustrative only. The council cannot guarantee the accuracy or completeness of the information and accepts no liability for any loss suffered as a result of reliance on it. Property boundaries may not be survey-accurate, and can only be verified by a registered surveyor.

This map is drawn on the New Zealand Transverse Mercator projection, using New Zealand Geodetic Datum 2000.


Cadastral information sourced from Land Information New Zealand data. Crown Copyright Reserved.

Scale : 1:990
 Sheet Size : A4-L

Plan 11A

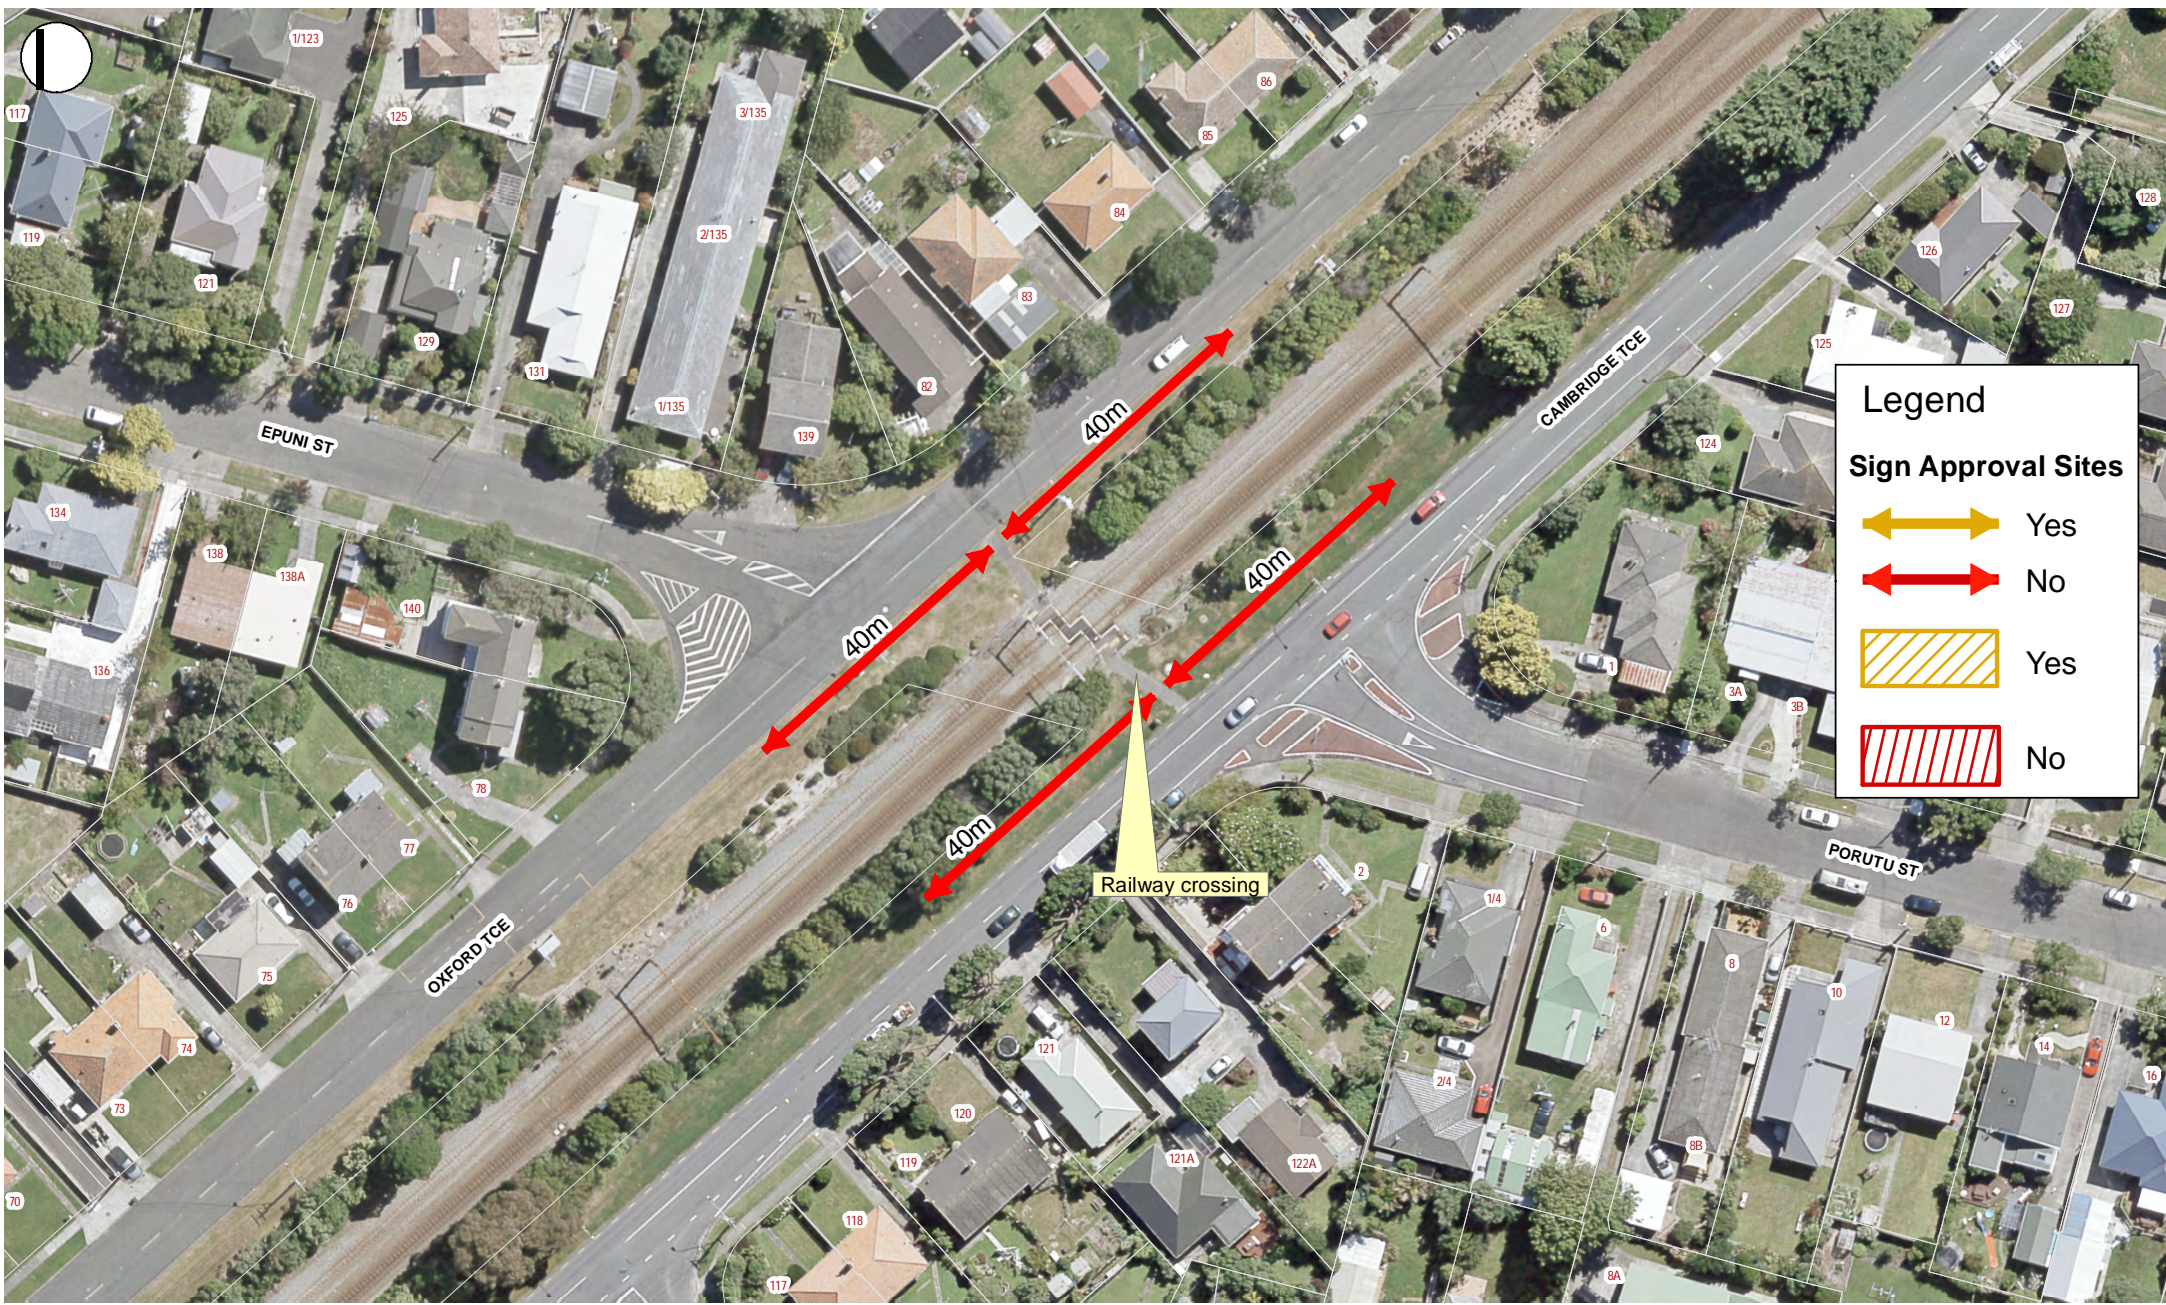

RAILWAY BERMS: NON APPROVED SITE (g)
CAMBRIDGE TERRACE AND OXFORD TERRACE
 (Opposite Porutu Street and Epuni Street)

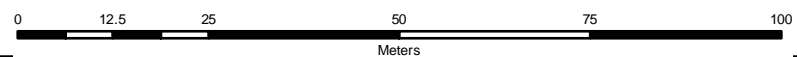

Legend

Sign Approval Sites

- Yes
- No
- Yes
- No



Compiled : Lani Faatagi
 Instigated : Ieshea McDonald
 Job Ref : 18-19/Roads & Traffic Election Hoardings
 Date : 18/02/2019


Although the information displayed has been prepared with care and in good faith, this map is designed to be illustrative only. The council cannot guarantee the accuracy or completeness of the information and accepts no liability for any loss suffered as a result of reliance on it. Property boundaries may not be survey-accurate, and can only be verified by a registered surveyor.

This map is drawn on the New Zealand Transverse Mercator projection, using New Zealand Geodetic Datum 2000.

Cadastral information sourced from Land Information New Zealand data. Crown Copyright Reserved.

Scale : 1:990
 Sheet Size : A4-L

Plan 11

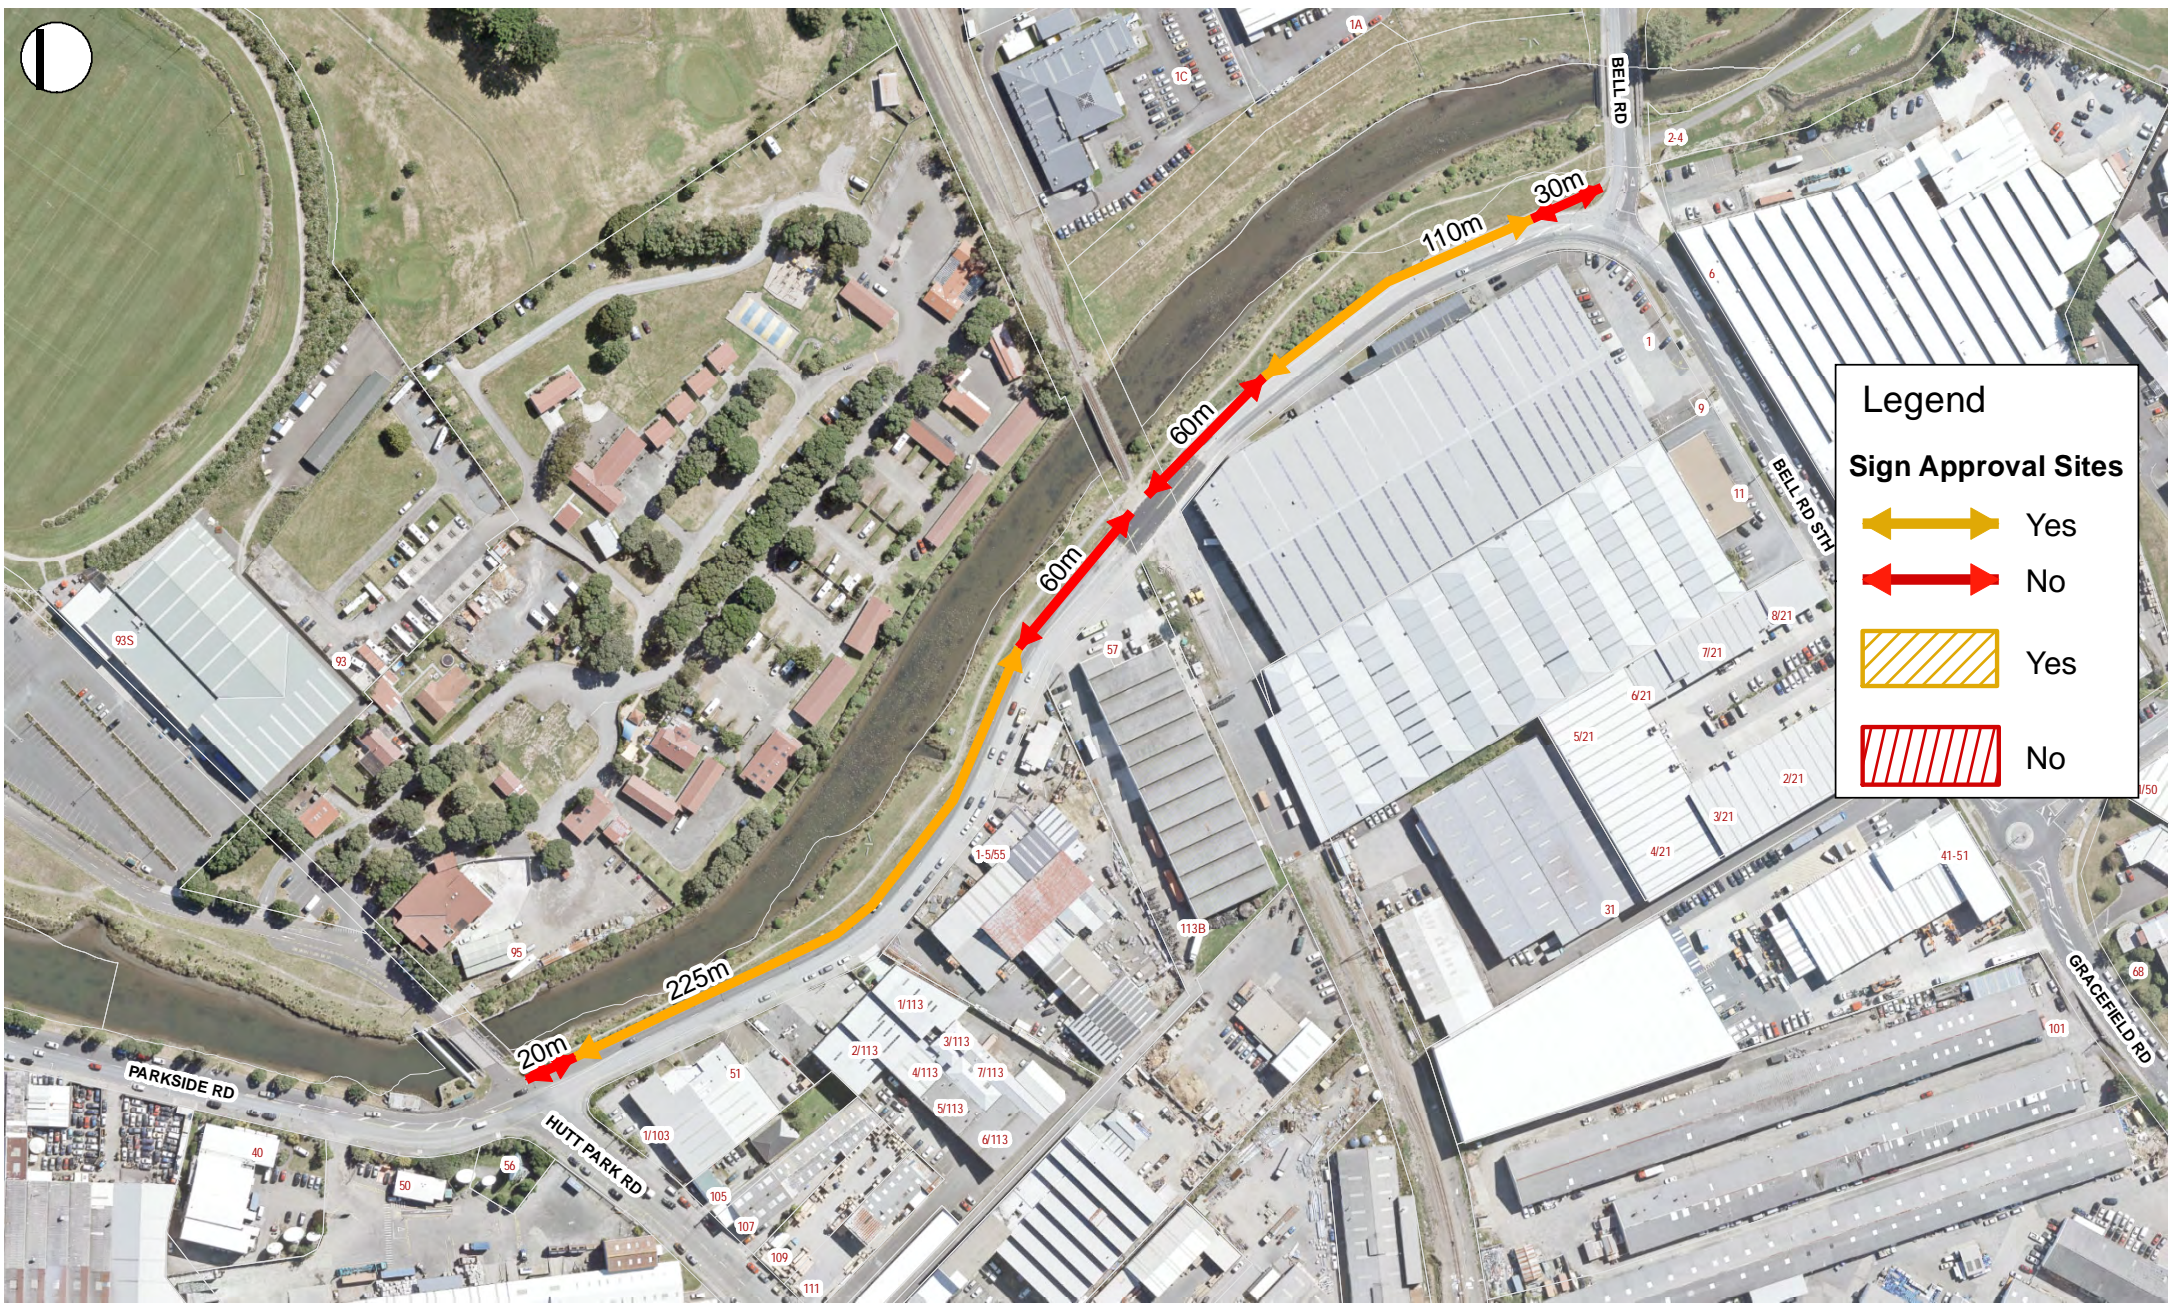

Legend

Sign Approval Sites


- Yes
- No
- Yes
- No



Land Information Services

Compiled : Lani Faatagi
 Instigated : Ieshea McDonald
 Job Ref : 18-19/Roads & Traffic Election Hoardings
 Date : 18/02/2019

TEMPORARY ADVERTISING APPROVED SITE (h)
PARKSIDE ROAD

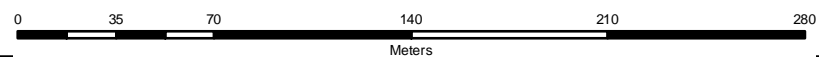

Although the information displayed has been prepared with care and in good faith, this map is designed to be illustrative only. The council cannot guarantee the accuracy or completeness of the information and accepts no liability for any loss suffered as a result of reliance on it. Property boundaries may not be survey-accurate, and can only be verified by a registered surveyor.

This map is drawn on the New Zealand Transverse Mercator projection, using New Zealand Geodetic Datum 2000.

Cadastral information sourced from Land Information New Zealand data. Crown Copyright Reserved.

Scale : 1:2,690
 Sheet Size : A4-L

Plan 12



Legend


Sign Approval Sites

 Yes
 No
 Yes
 No



Compiled : Lani Faatagi
 Instigated : Ieshea McDonald
 Job Ref : 18-19/Roads & Traffic Election Hoardings
 Date : 18/02/2019


TEMPORARY ADVERTISING APPROVED SITE (i)
PHARAZYN STREET

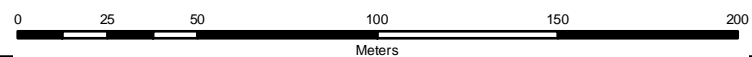

Although the information displayed has been prepared with care and in good faith, this map is designed to be illustrative only. The council cannot guarantee the accuracy or completeness of the information and accepts no liability for any loss suffered as a result of reliance on it. Property boundaries may not be survey-accurate, and can only be verified by a registered surveyor.
 This map is drawn on the New Zealand Transverse Mercator projection, using New Zealand Geodetic Datum 2000.
 Cadastral information sourced from Land Information New Zealand data. Crown Copyright Reserved.

Scale : 1:2,100
 Sheet Size : A4-L

Plan 13

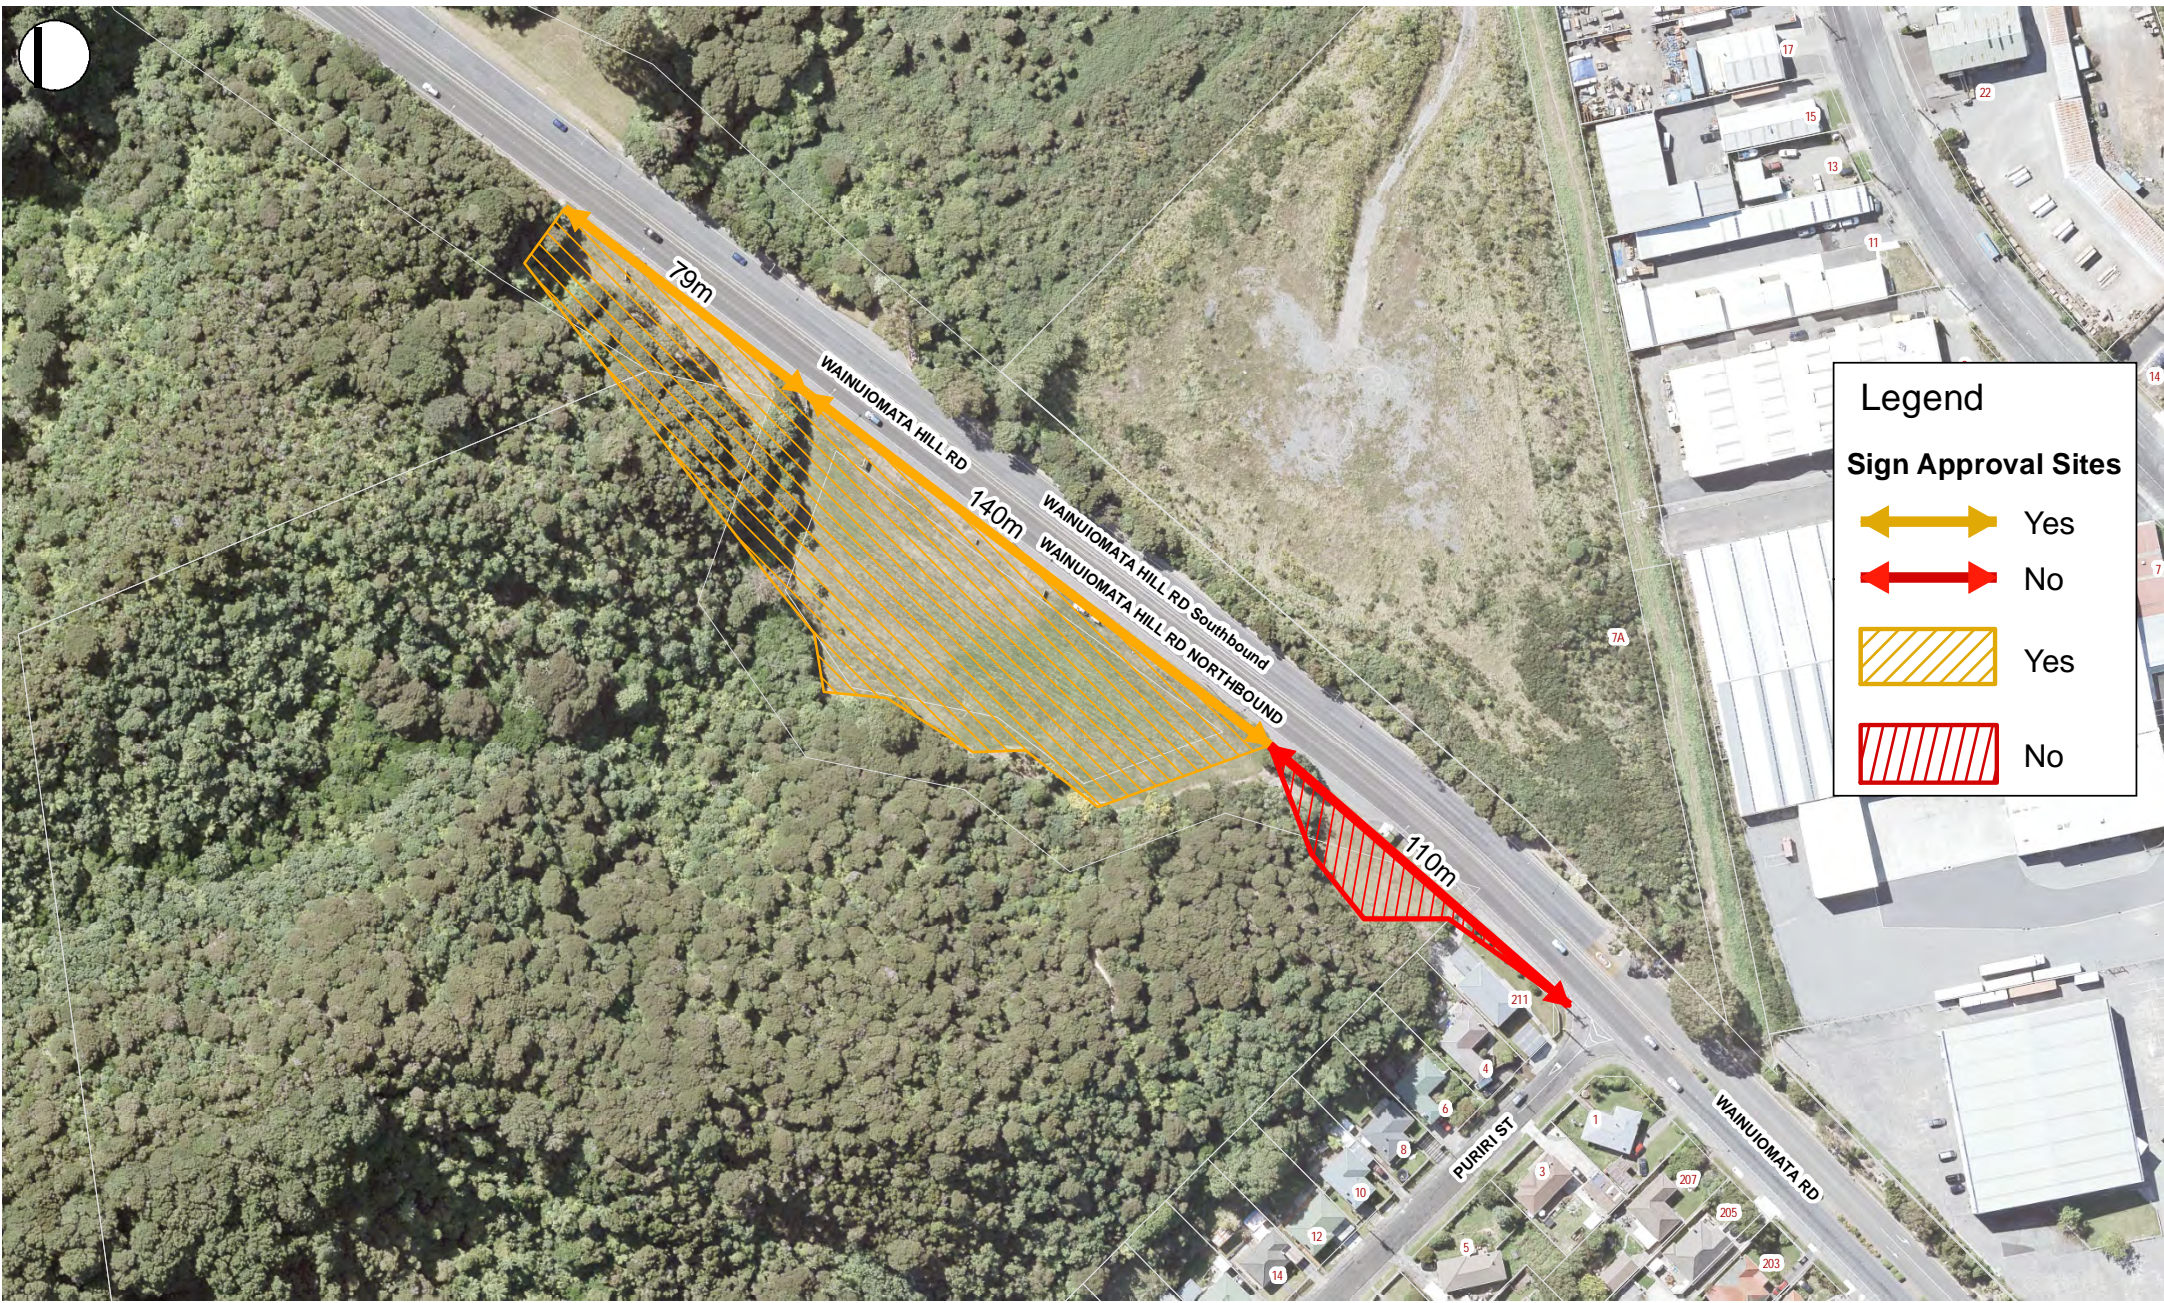

Legend


Sign Approval Sites

-  Yes
-  No
-  Yes
-  No



Compiled : Lani Faatagi
 Instigated : Ieshea McDonald
 Job Ref : 18-19/Roads & Traffic Election Hoardings
 Date : 18/02/2019

TEMPORARY ADVERTISING APPROVED SITE (j)
WAINUIOMATA ROAD

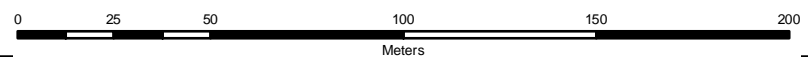

Although the information displayed has been prepared with care and in good faith, this map is designed to be illustrative only. The council cannot guarantee the accuracy or completeness of the information and accepts no liability for any loss suffered as a result of reliance on it. Property boundaries may not be survey-accurate, and can only be verified by a registered surveyor.

This map is drawn on the New Zealand Transverse Mercator projection, using New Zealand Geodetic Datum 2000.

Cadastral information sourced from Land Information New Zealand data. Crown Copyright Reserved.

Scale : 1:1,960
 Sheet Size : A4-L

Plan 14



Legend


Sign Approval Sites

- Yes
- No
- Yes
- No



Compiled : Lani Faatagi
 Instigated : Ieshea McDonald
 Job Ref : 18-19/Roads & Traffic Election Hoardings
 Date : 18/02/2019

TEMPORARY ADVERTISING APPROVED SITE (k)
WINGATE CRESCENT

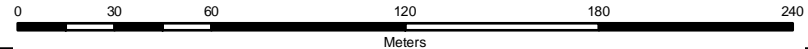

Although the information displayed has been prepared with care and in good faith, this map is designed to be illustrative only. The council cannot guarantee the accuracy or completeness of the information and accepts no liability for any loss suffered as a result of reliance on it. Property boundaries may not be survey-accurate, and can only be verified by a registered surveyor.

This map is drawn on the New Zealand Transverse Mercator projection, using New Zealand Geodetic Datum 2000.

Cadastral information sourced from Land Information New Zealand data. Crown Copyright Reserved.

Scale : 1:2,340
 Sheet Size : A4-L

Plan 15



Legend


Sign Approval Sites

- Yes
- No
- Yes
- No



Compiled : Lani Faatagi
 Instigated : Ieshea McDonald
 Job Ref : 18-19/Roads & Traffic Election Hoardings
 Date : 18/02/2019

TEMPORARY ADVERTISING APPROVED SITE (1)
WINGATE ROUNDABOUT HIGH STREET TO OXFORD TERRACE
TEMPORARY ADVERTISING APPROVED SITE (1)

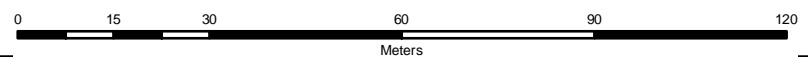

Although the information displayed has been prepared with care and in good faith, this map is designed to be illustrative only. The council cannot guarantee the accuracy or completeness of the information and accepts no liability for any loss suffered as a result of reliance on it. Property boundaries may not be survey-accurate, and can only be verified by a registered surveyor.

This map is drawn on the New Zealand Transverse Mercator projection, using New Zealand Geodetic Datum 2000.

Cadastral information sourced from Land Information New Zealand data. Crown Copyright Reserved.

Scale : 1:1,180
 Sheet Size : A4-L

Plan 16